



B76 LEVEL 1 TENANT ENTRANCE CONDITIONS

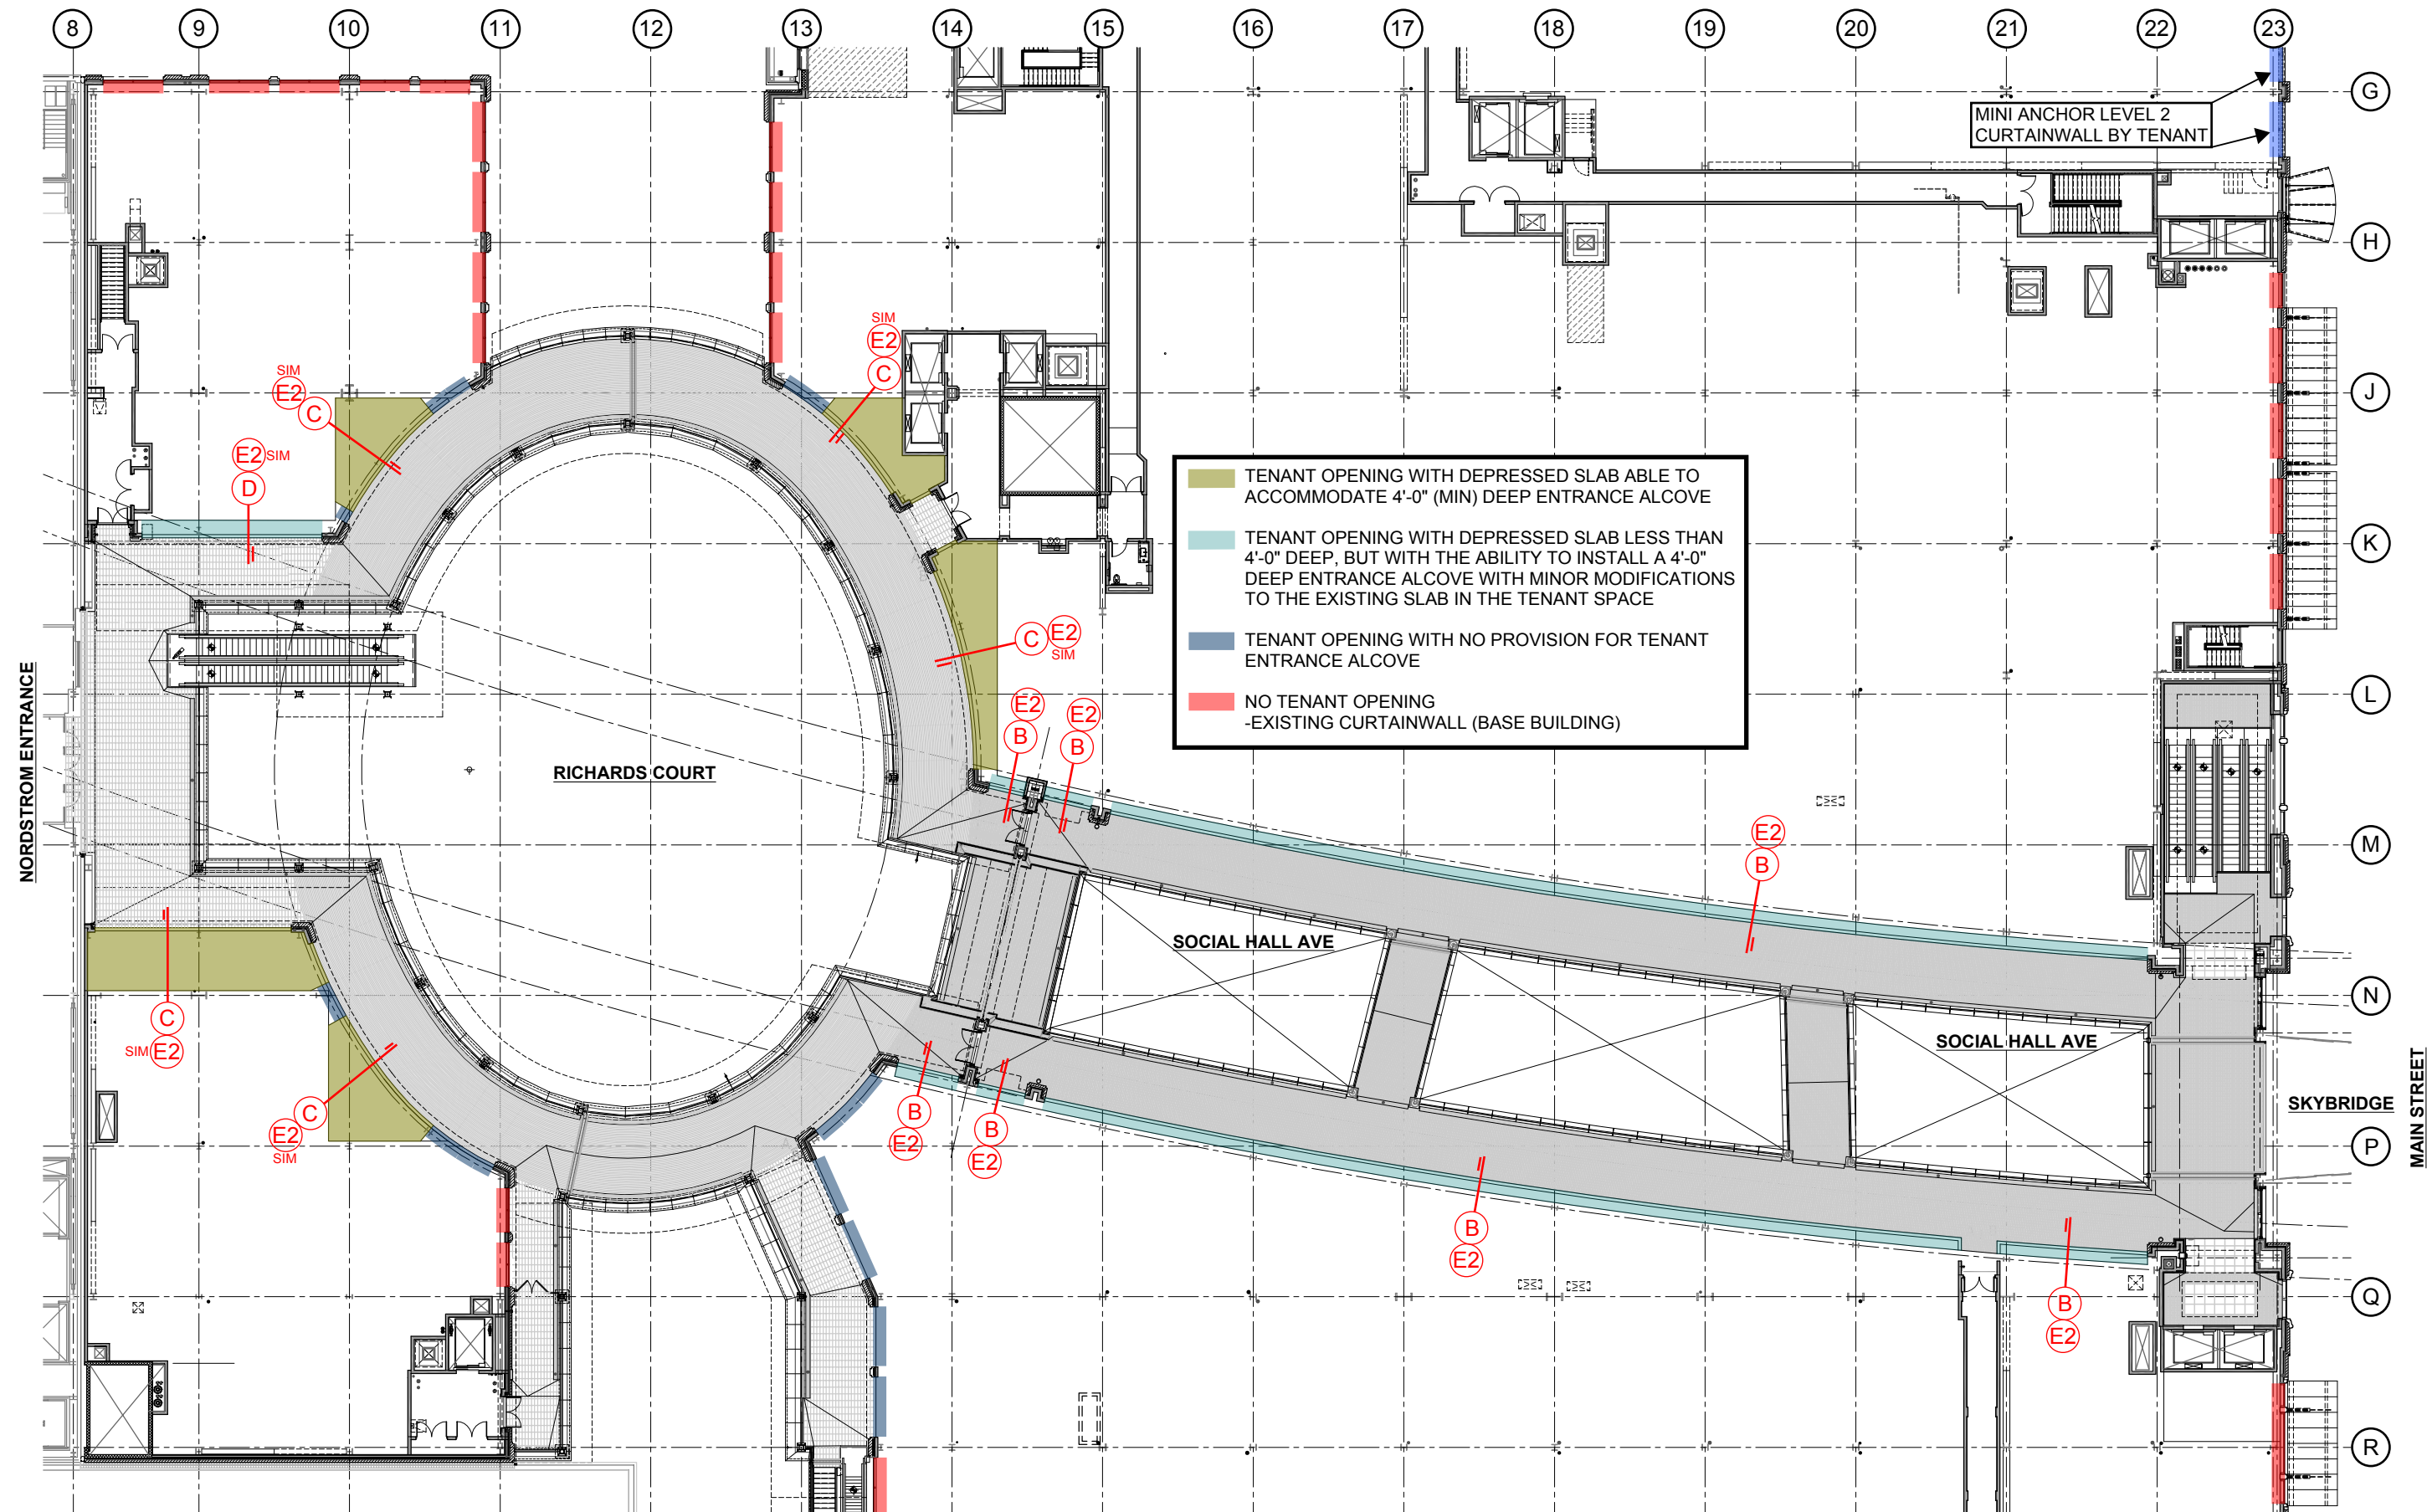


B76 LEVEL 2 TENANT ENTRANCE CONDITIONS

HB-3228B
8/9/11 JB

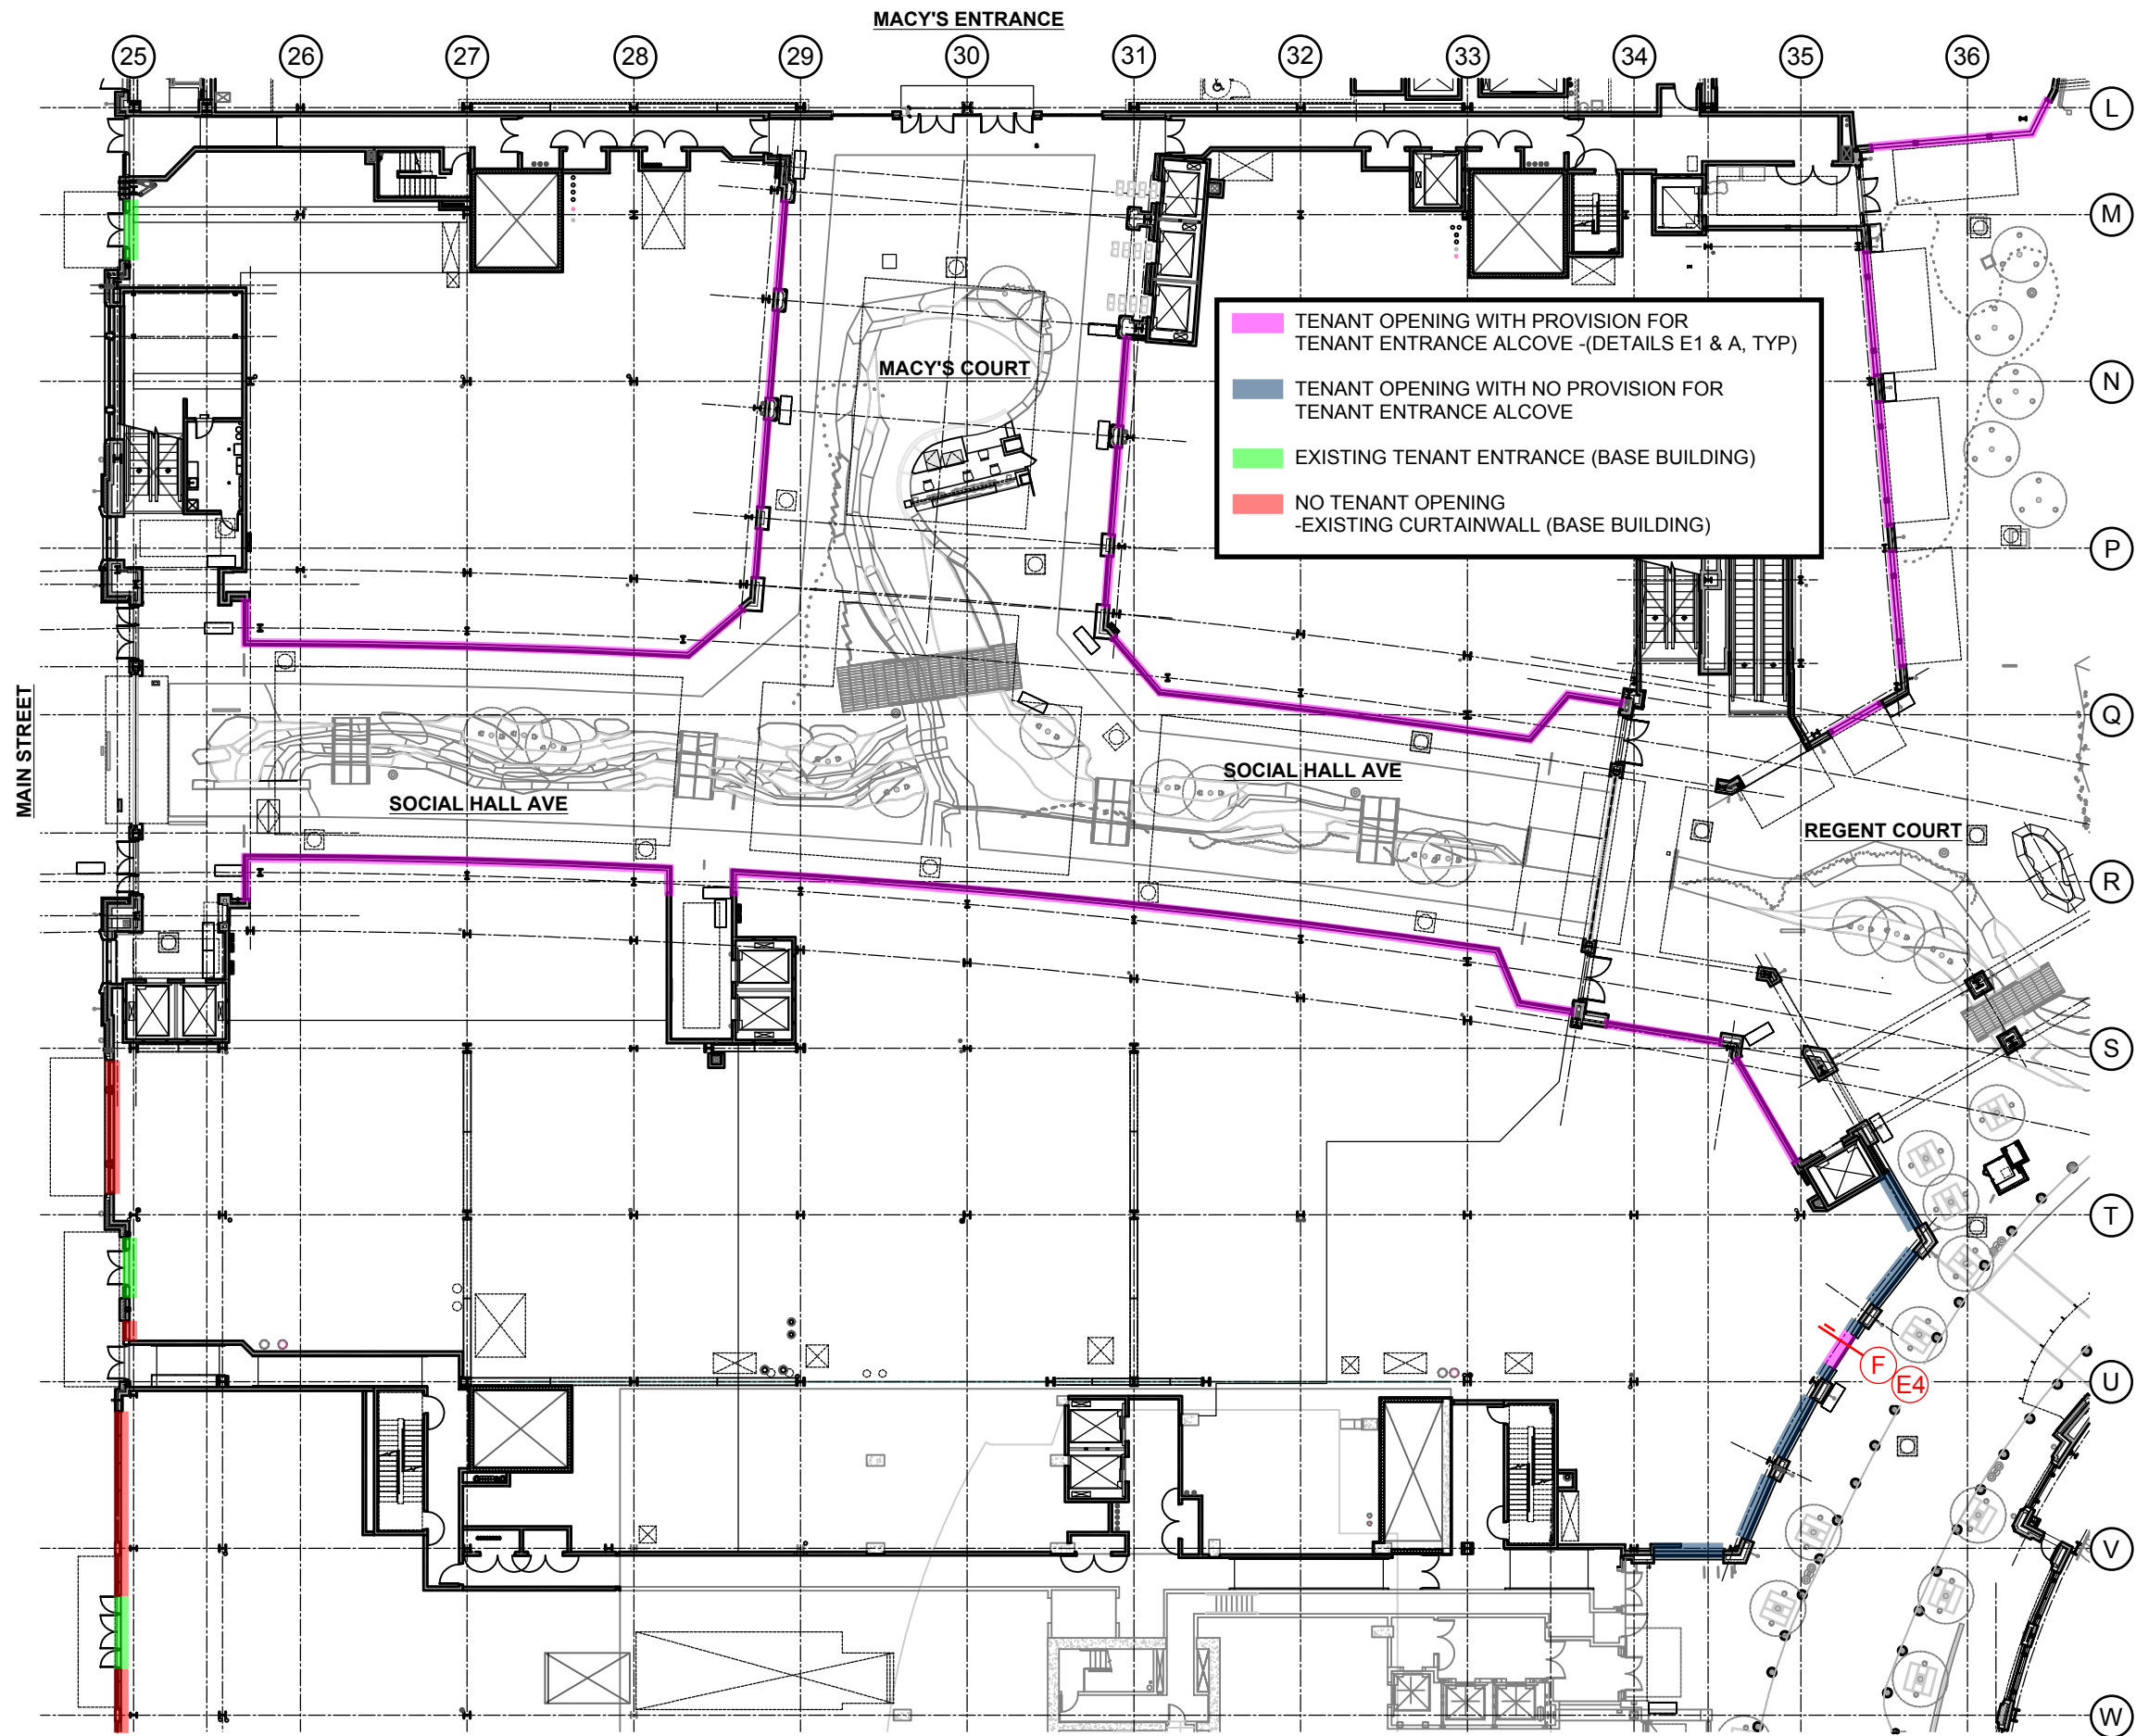


B75 LEVEL 1 TENANT ENTRANCE CONDITIONS

HB-3228C
8/9/11 JB

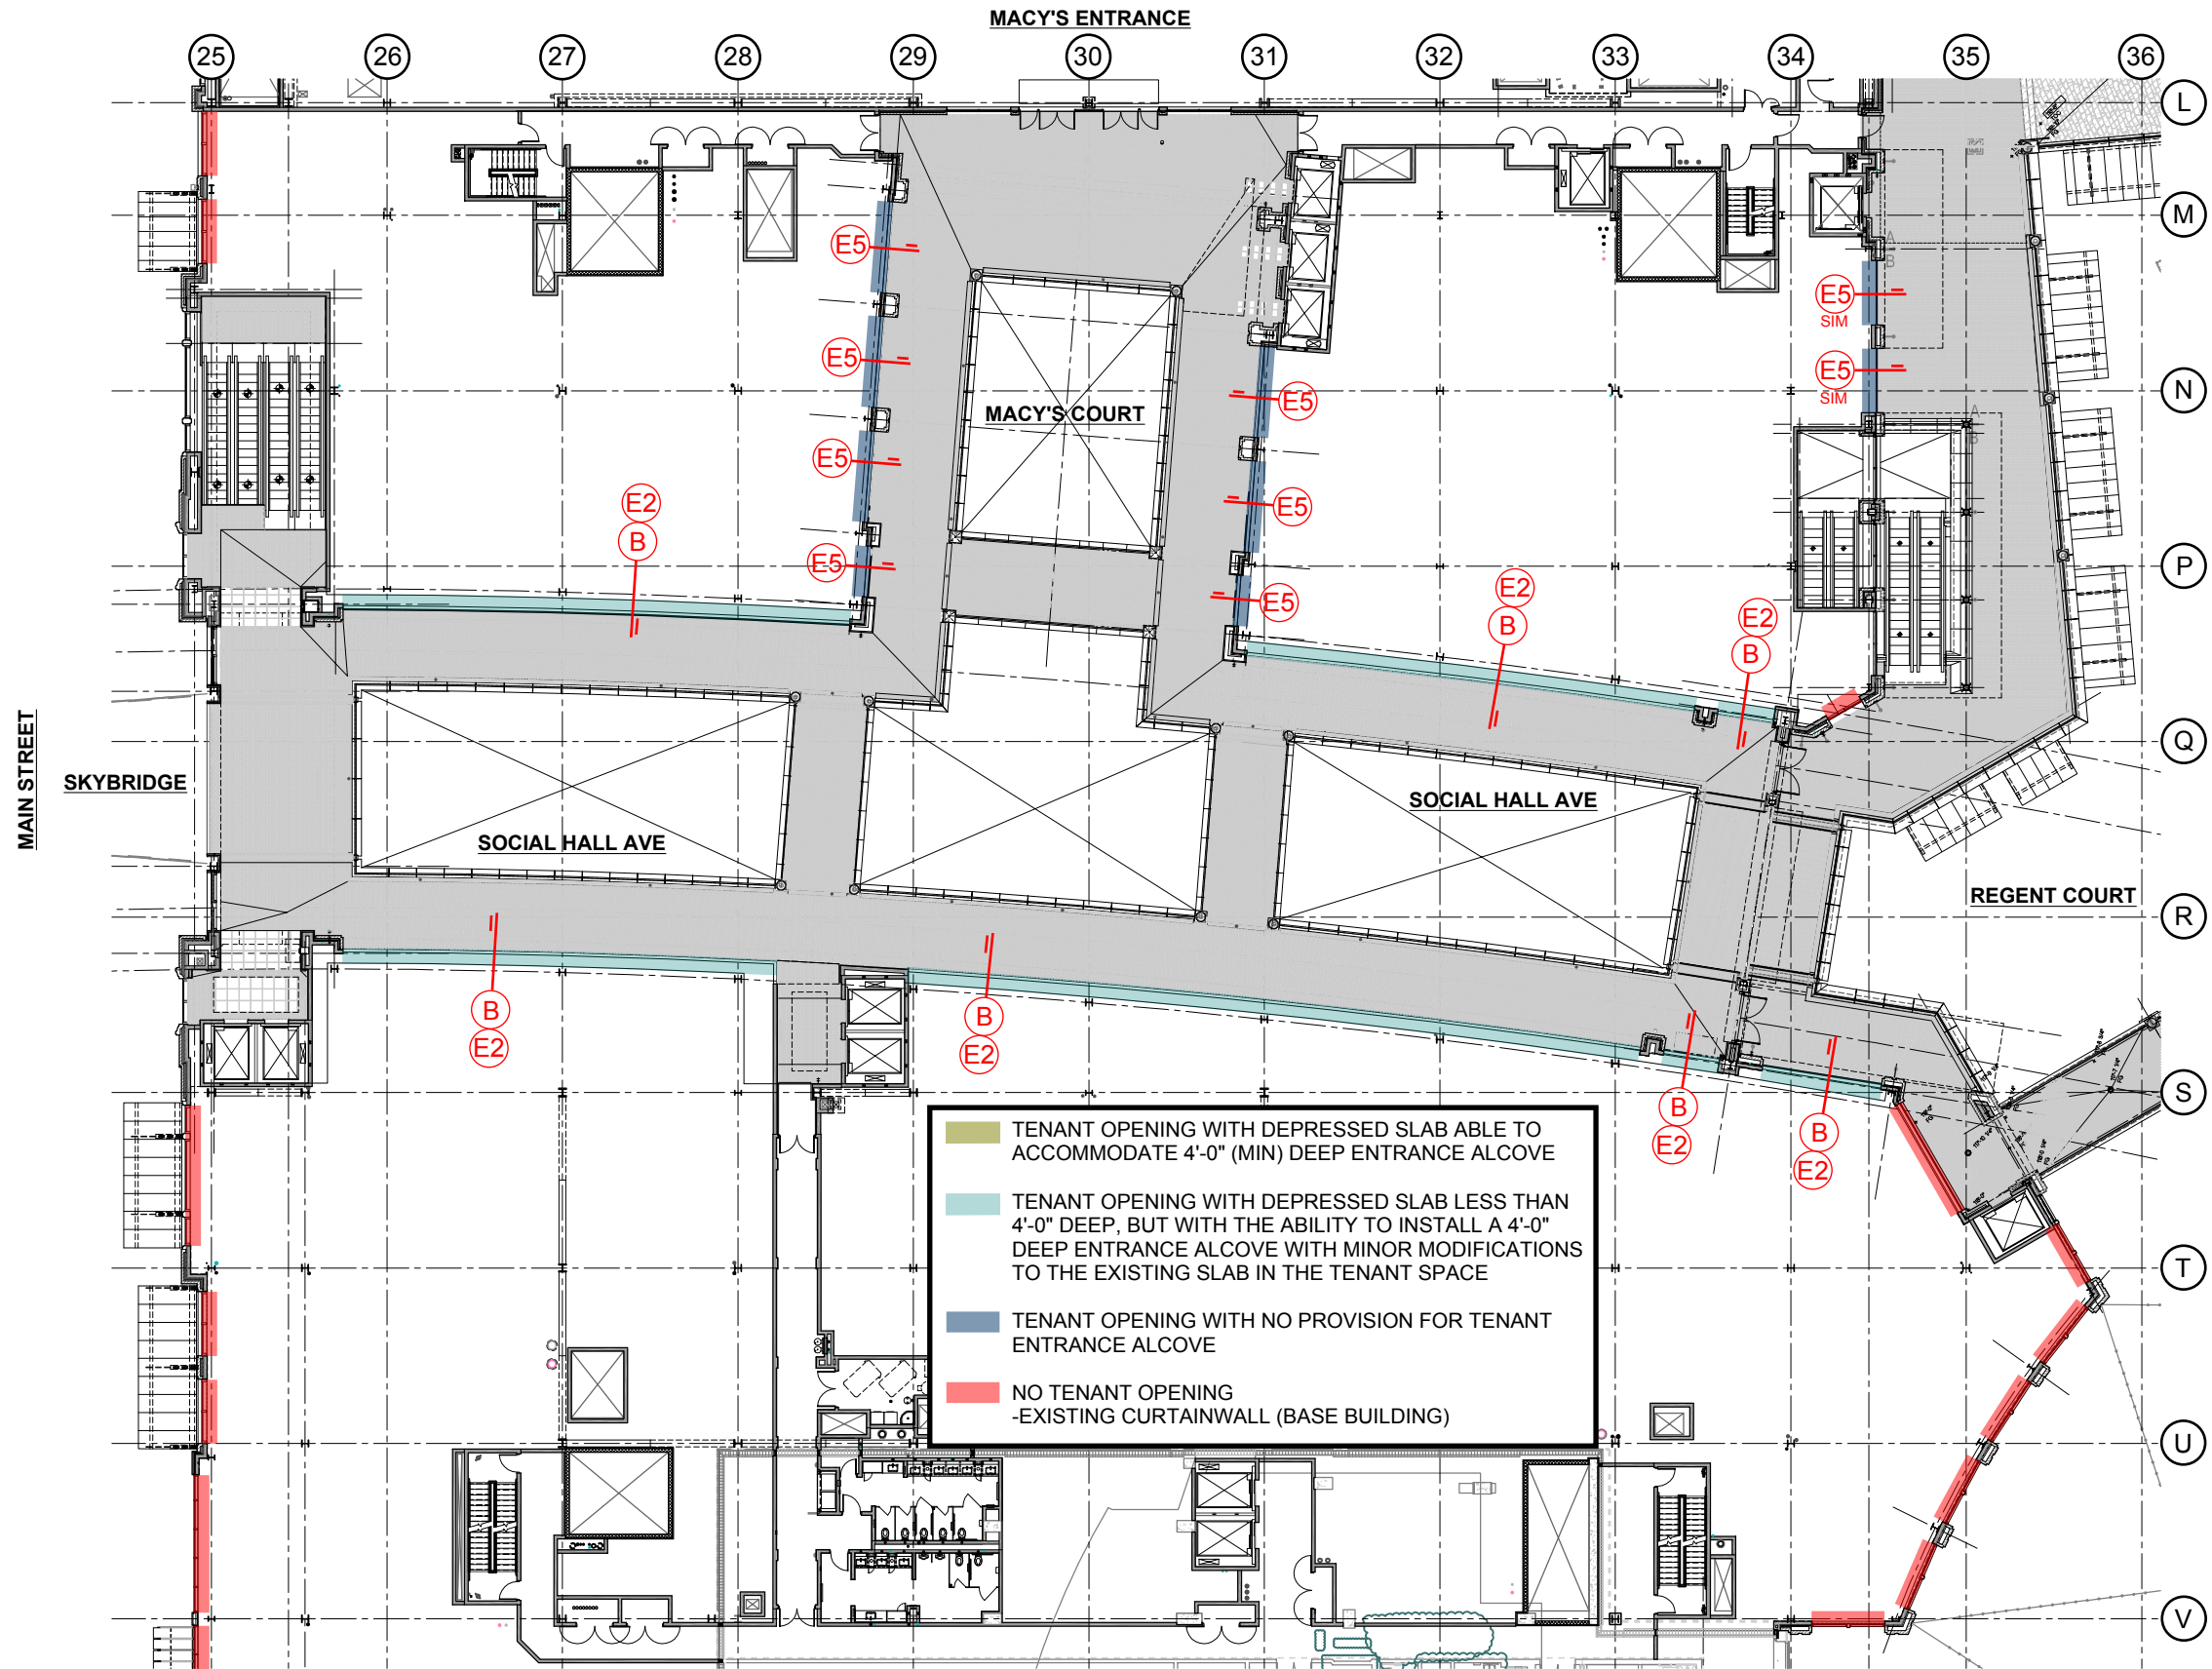


B75 LEVEL 2 TENANT ENTRANCE CONDITIONS

HB-3228D
8/9/11 JB

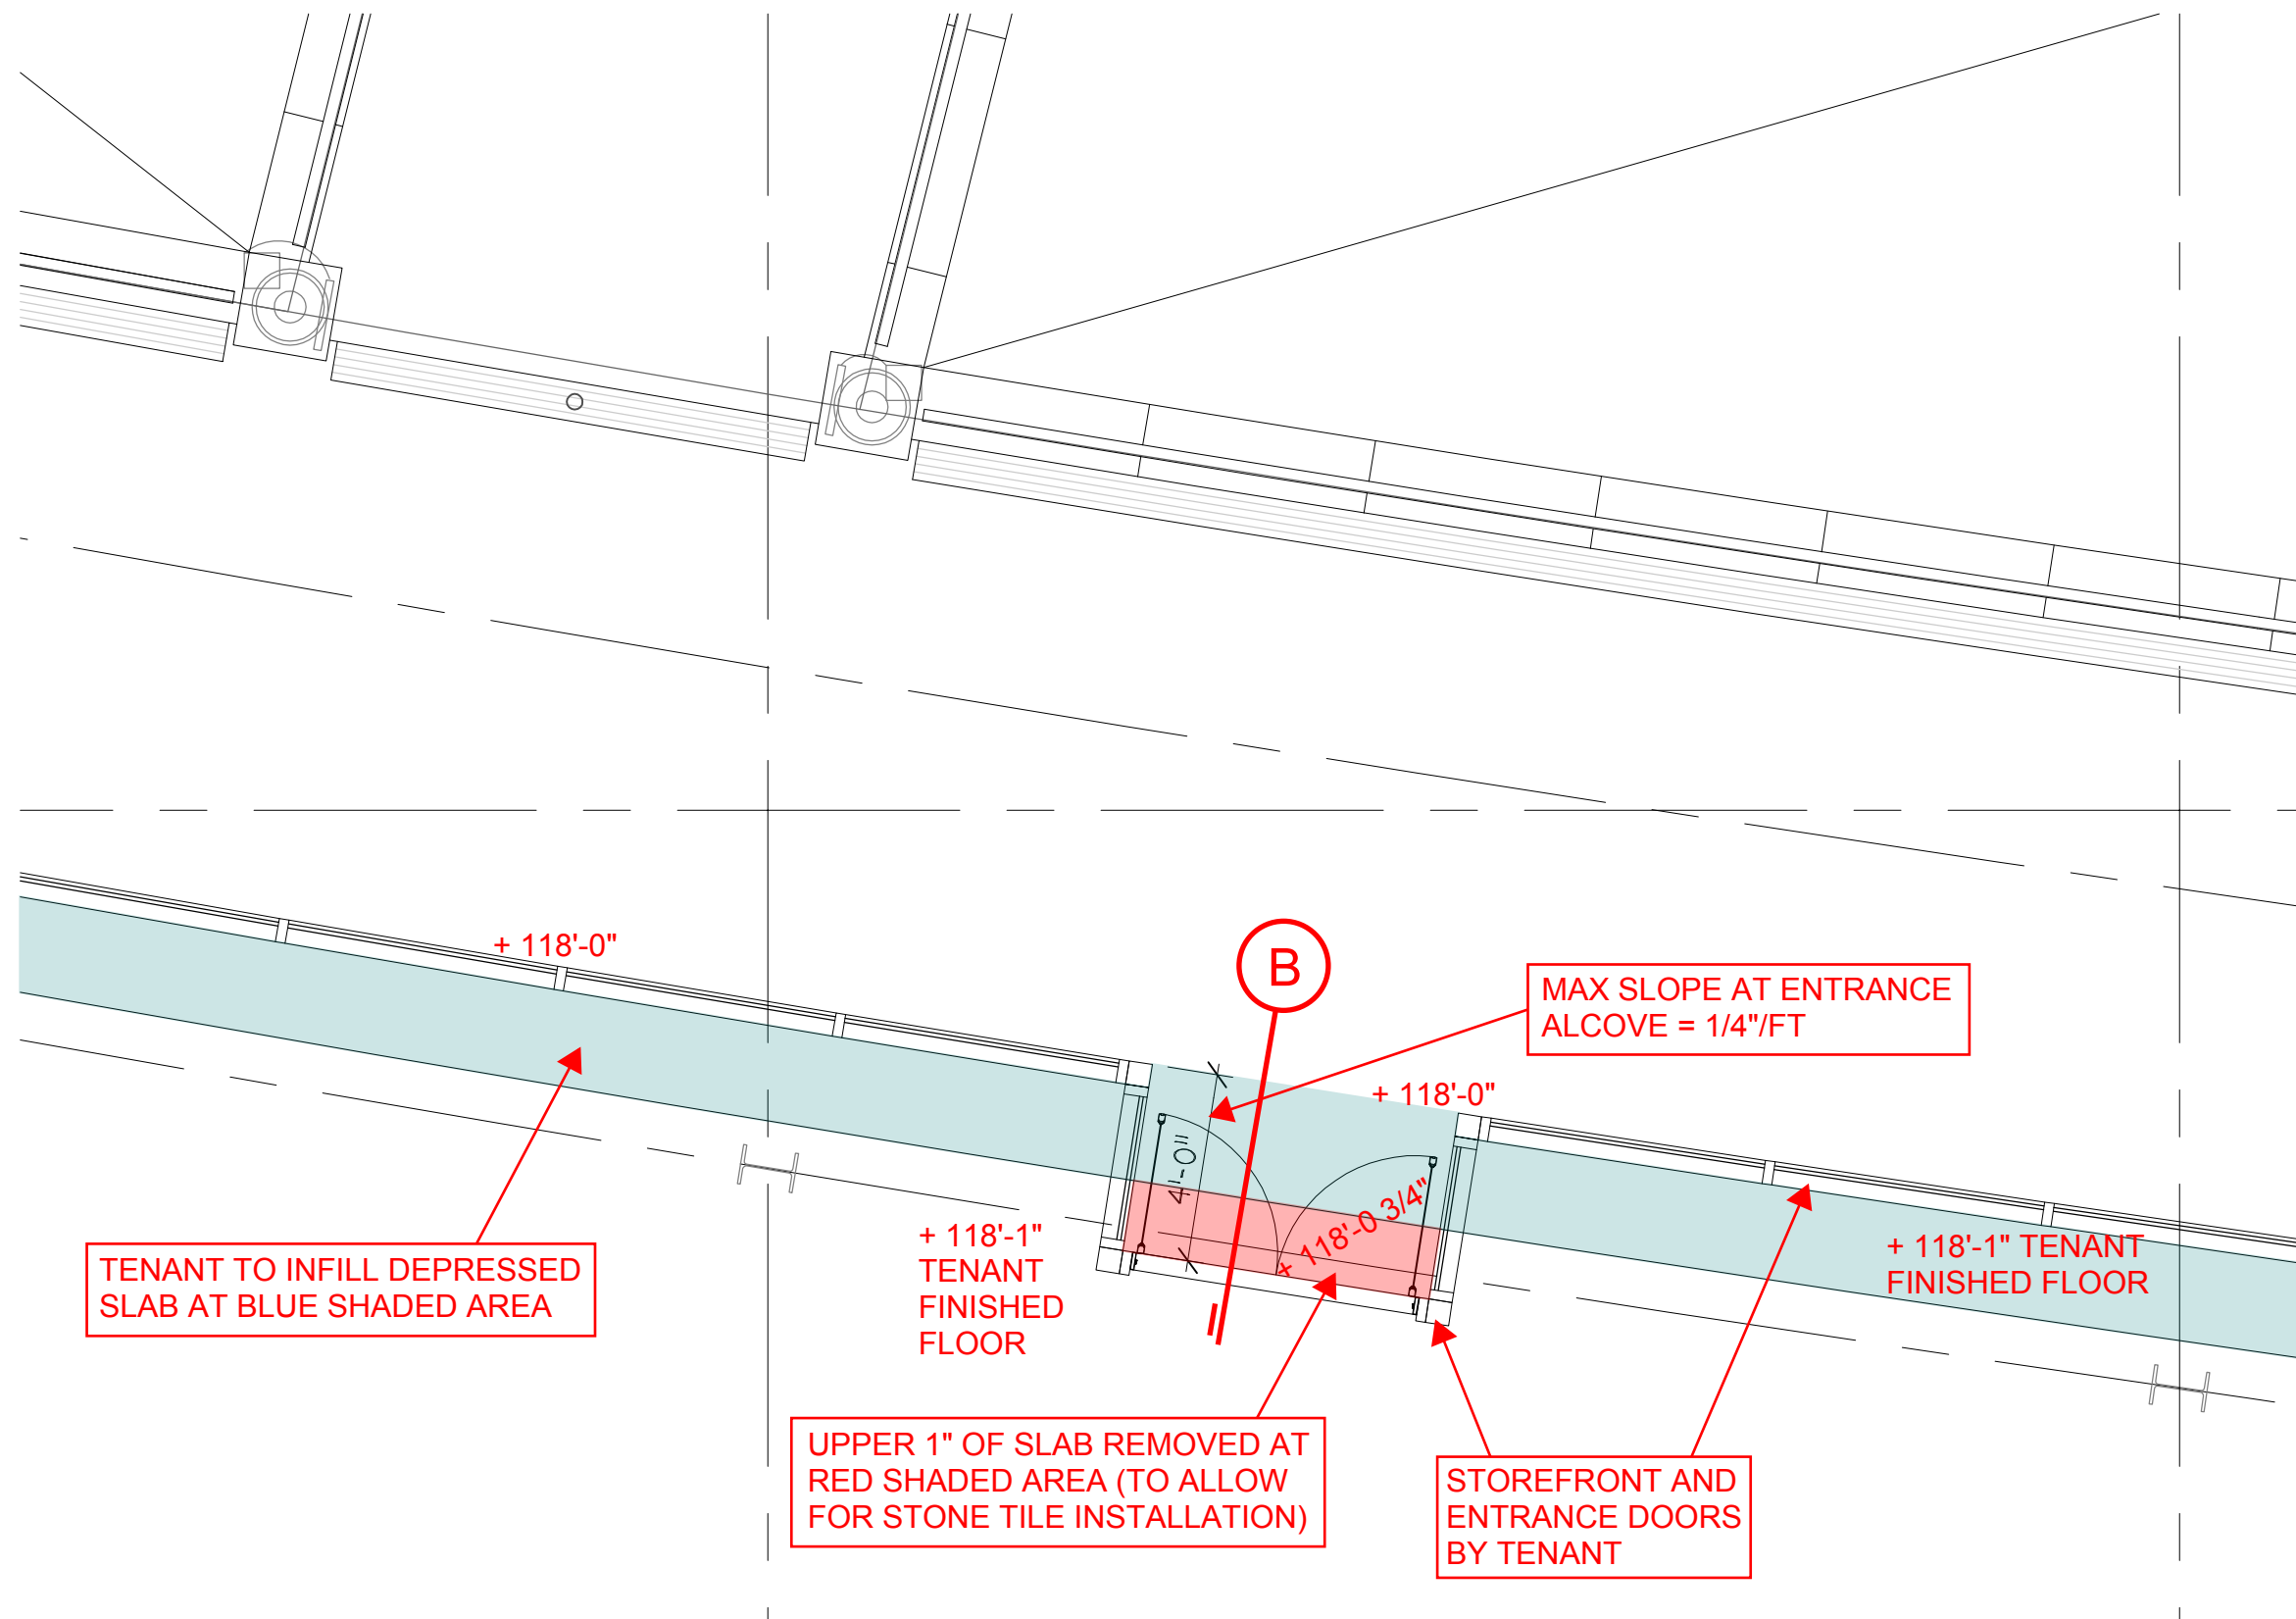

**ENLARGED LEVEL 2 TENANT ENTRANCE PLAN
(TYPICAL B75 & B76 SOCIAL HALL AVE)**

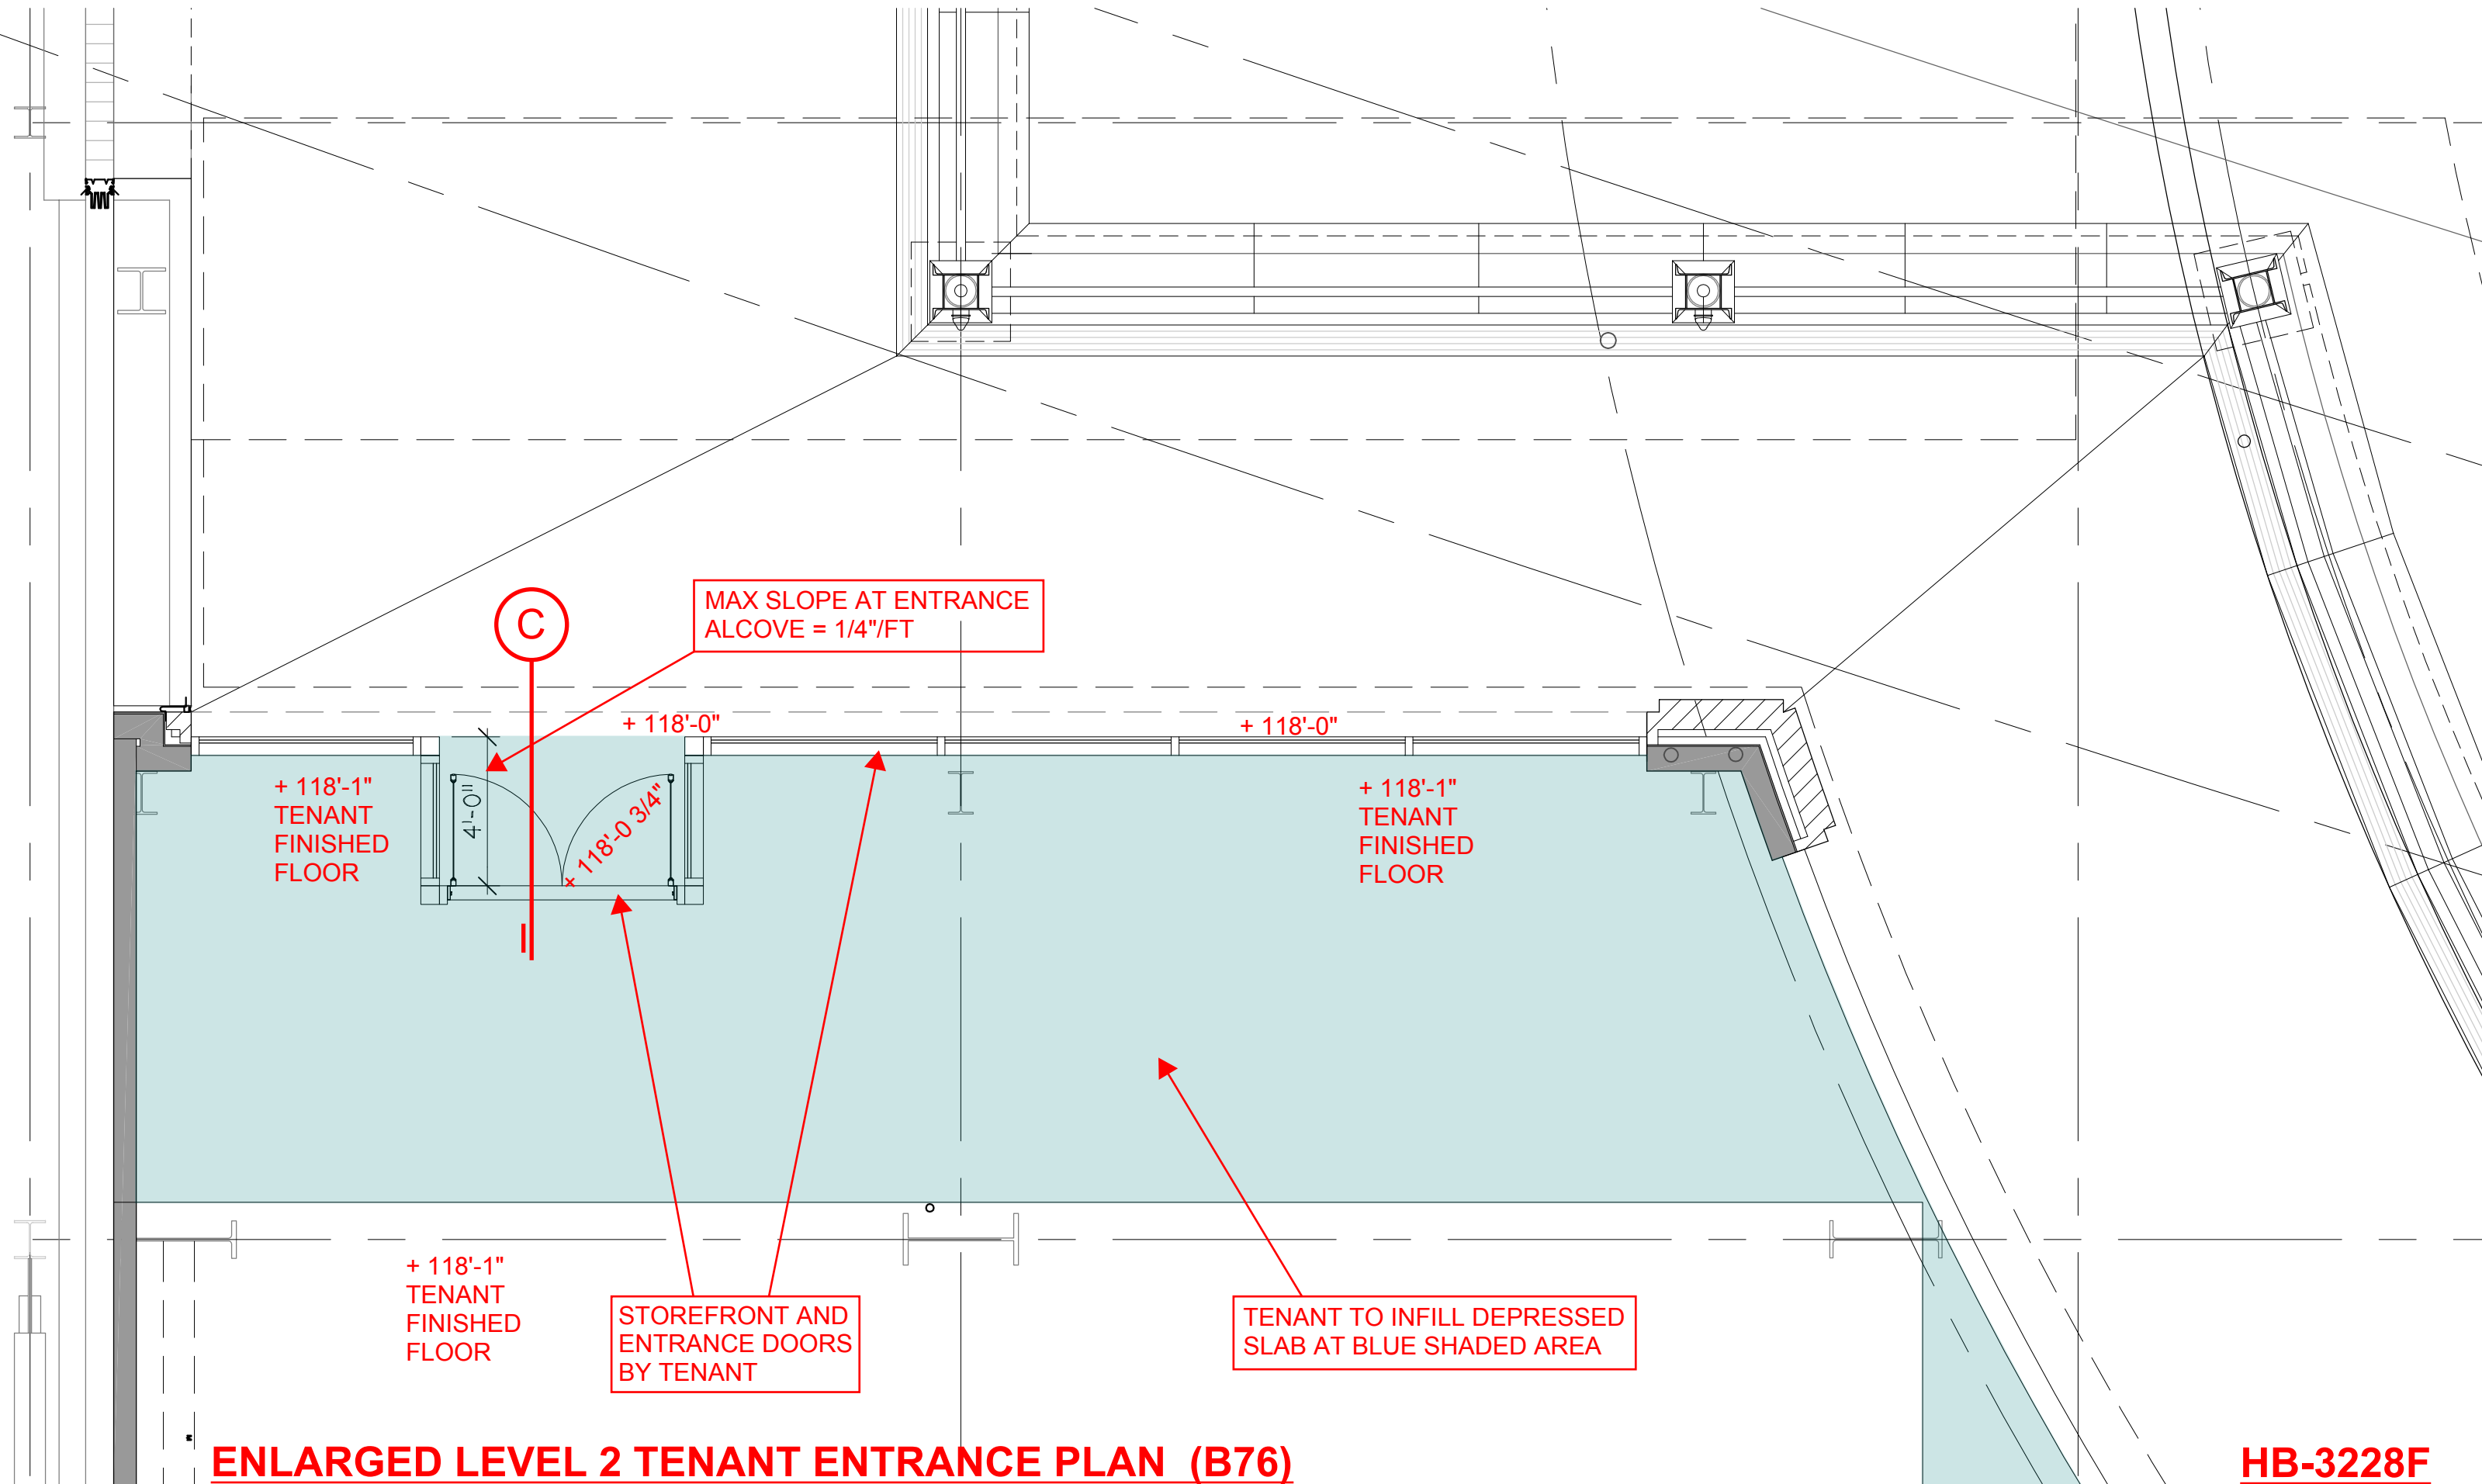

MAX SLOPE AT ENTRANCE
ALCOVE = 1/4"/FT

C

+ 118'-1"
TENANT
FINISHED
FLOOR

+ 118'-0"

+ 118'-0"


+ 118'-1"
TENANT
FINISHED
FLOOR

+ 118'-1"
TENANT
FINISHED
FLOOR


STOREFRONT AND
ENTRANCE DOORS
BY TENANT

TENANT TO INFILL DEPRESSED
SLAB AT BLUE SHADED AREA

ENLARGED LEVEL 2 TENANT ENTRANCE PLAN (B76)

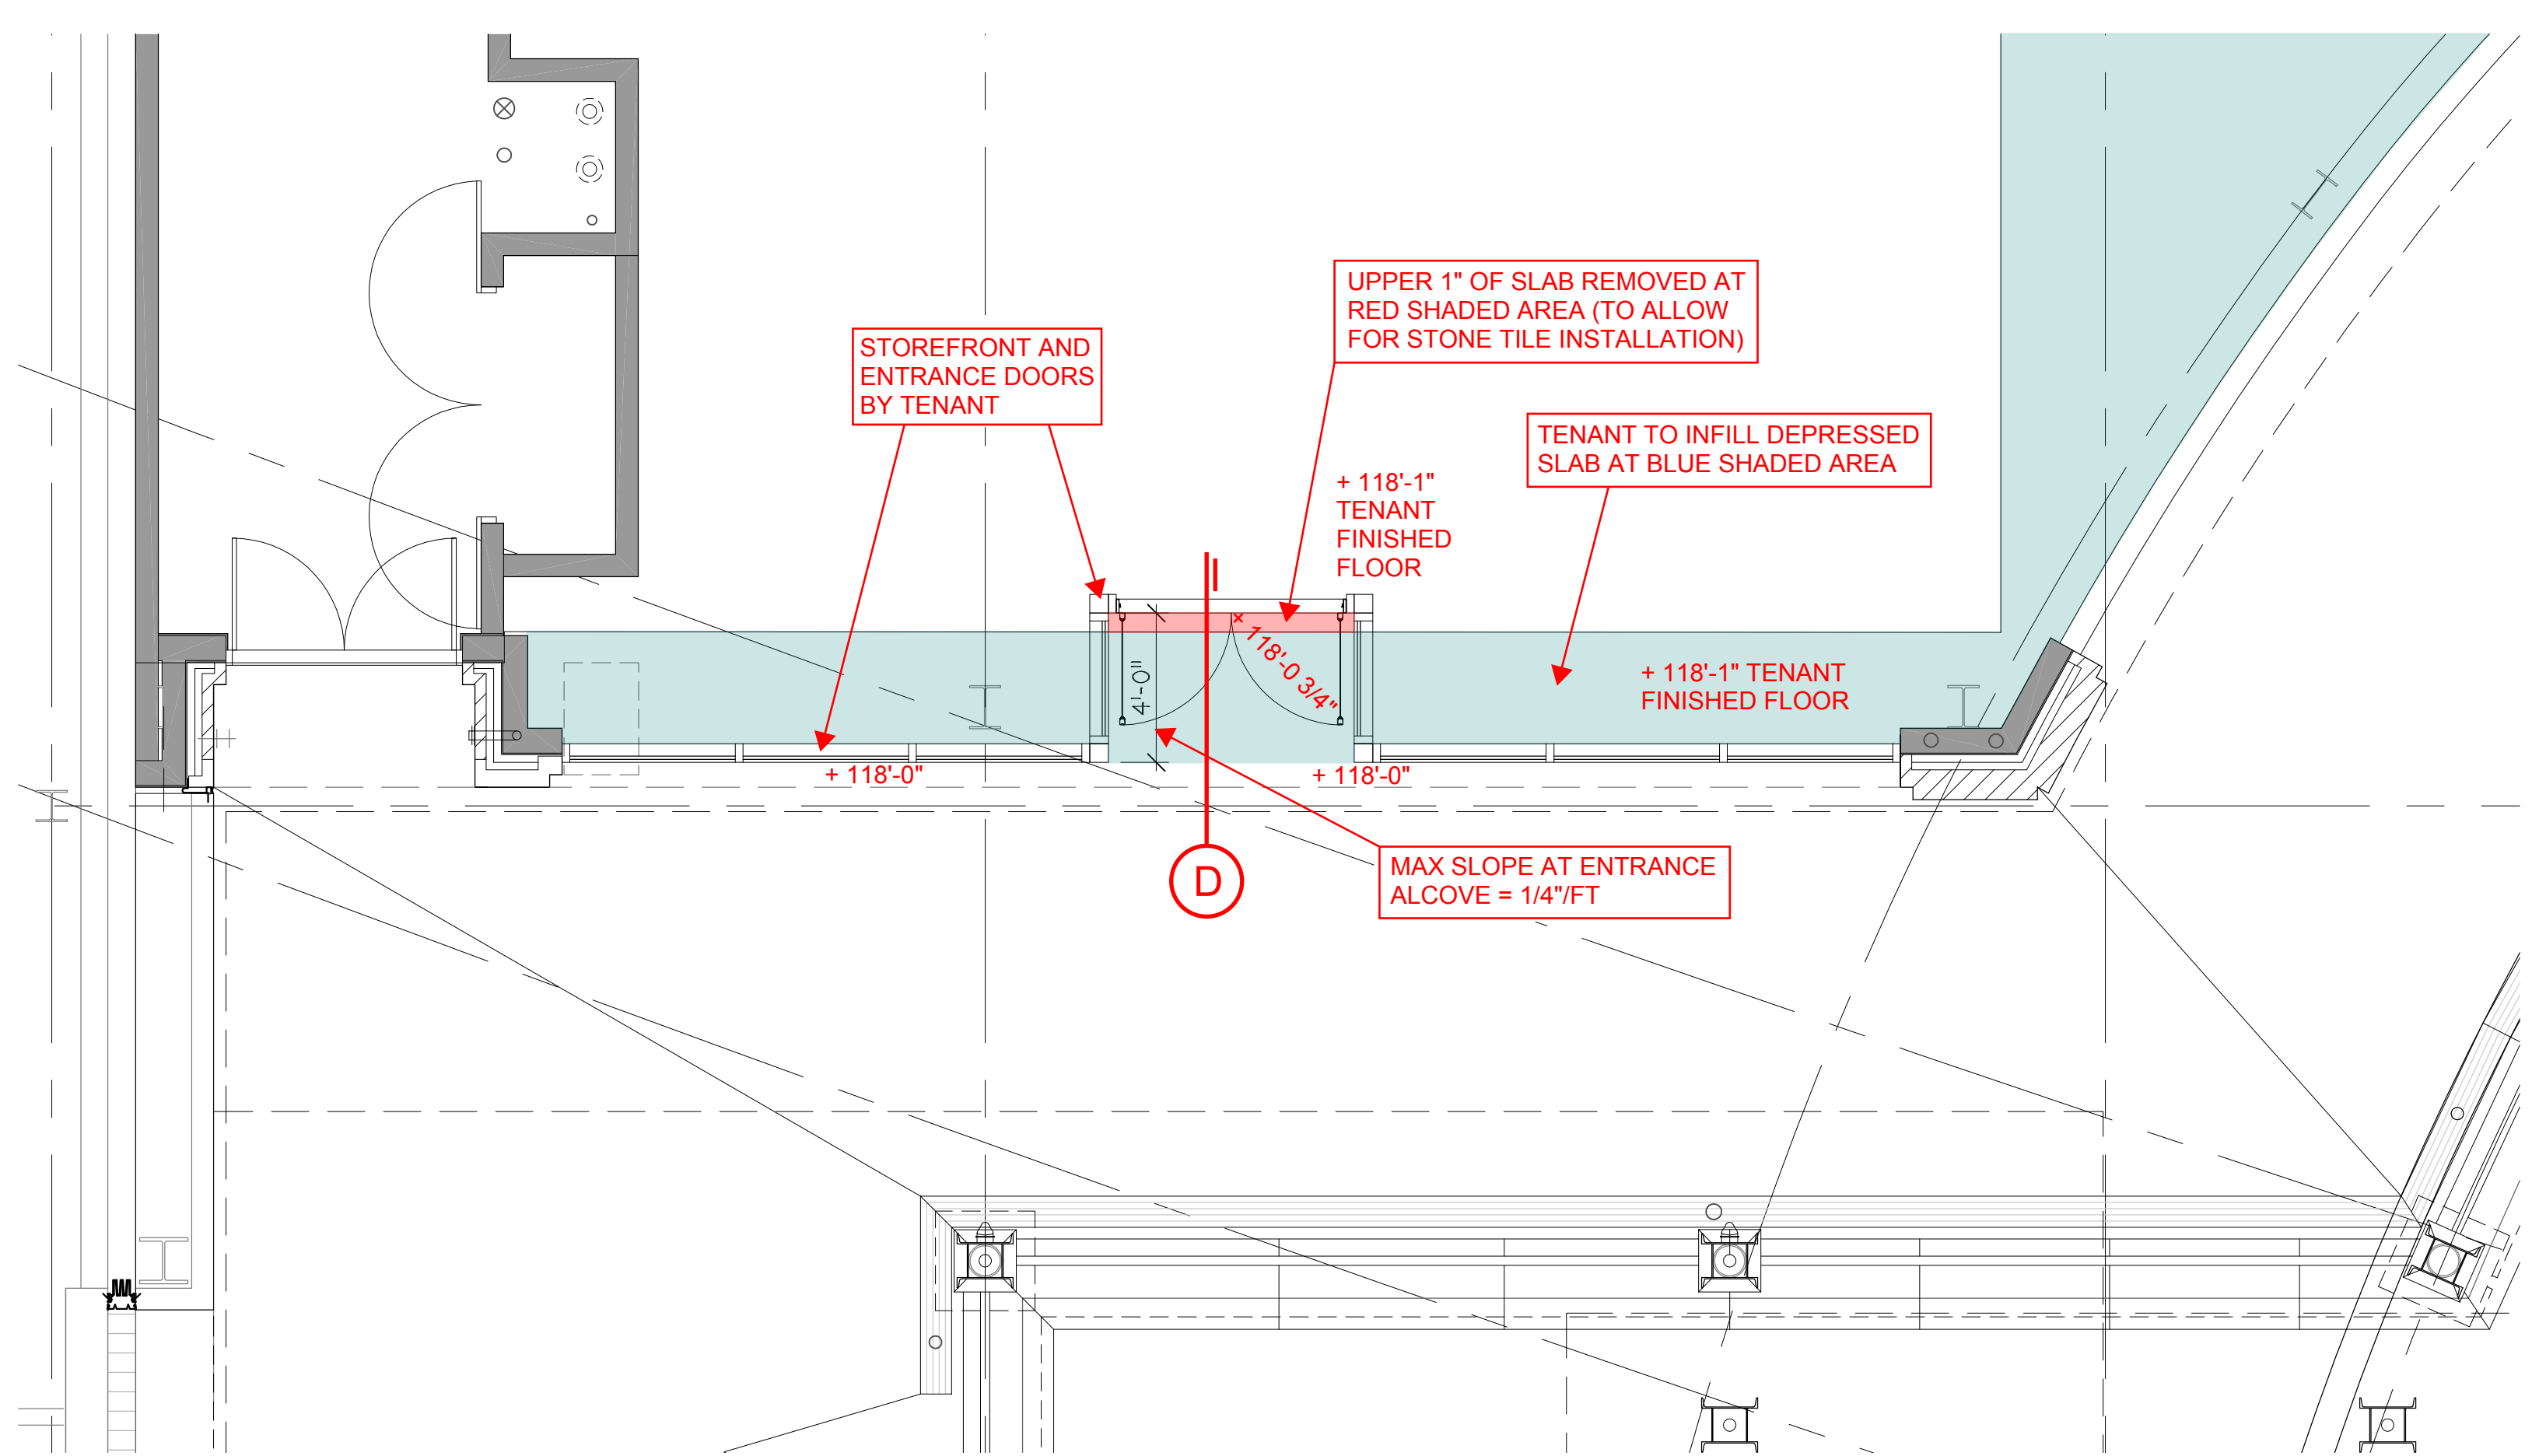


ENLARGED LEVEL 2 TENANT ENTRANCE PLAN (B76)

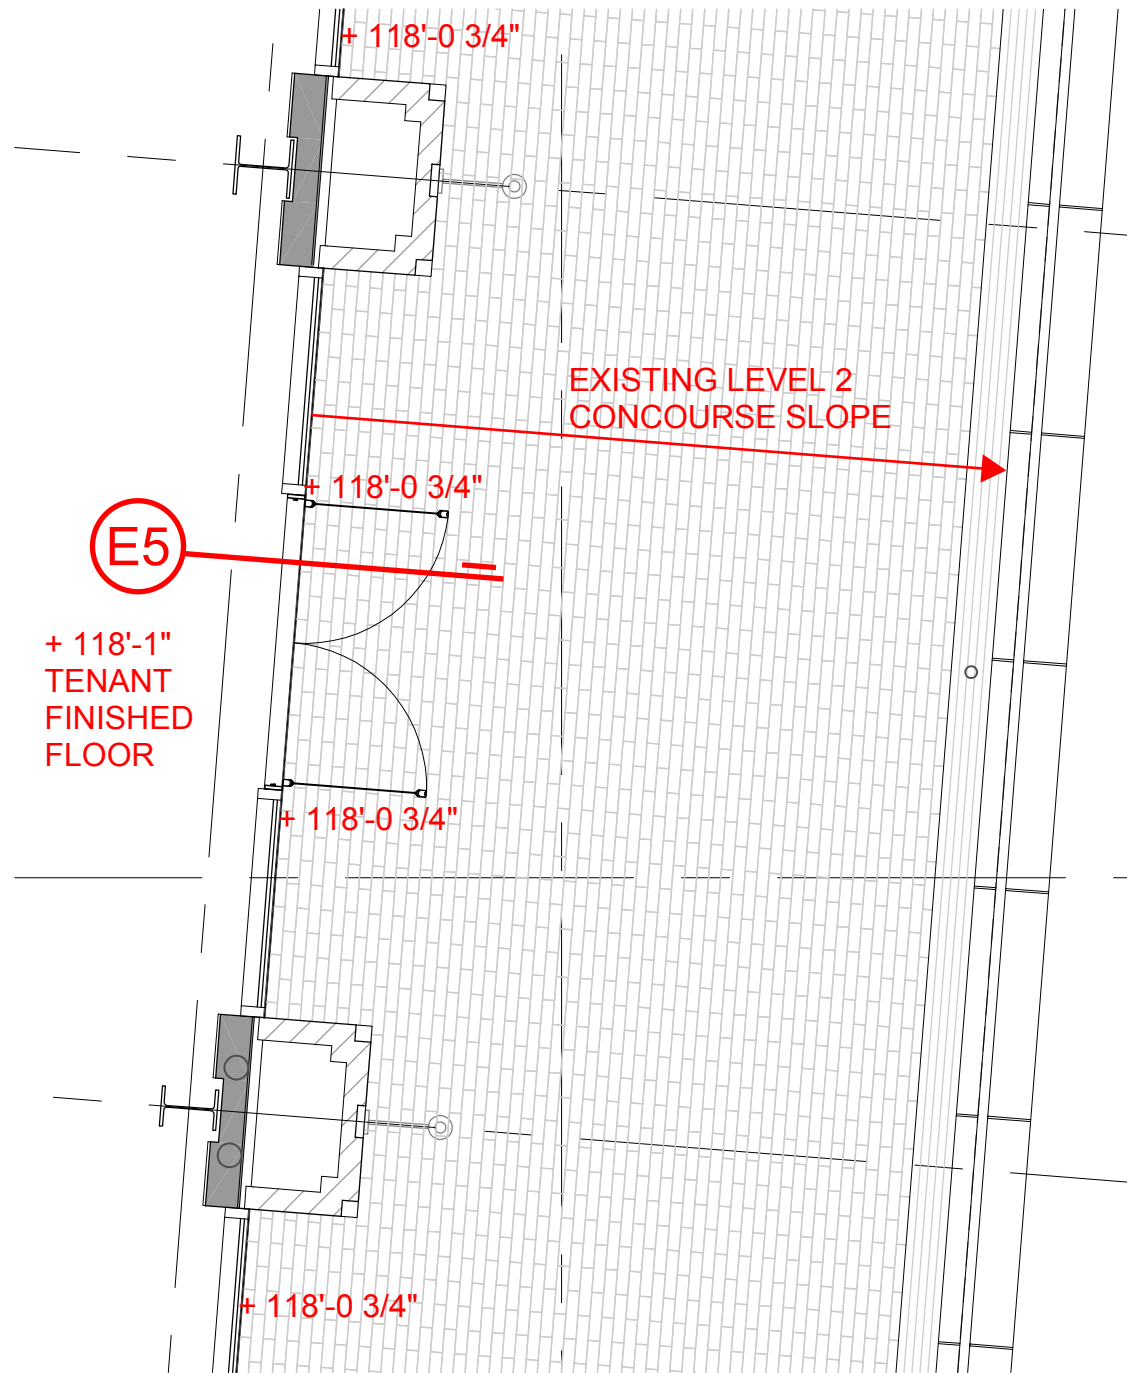


MACY'S COURT LEVEL 2 TENANT ENTRANCES

ENLARGED LEVEL 2 TENANT ENTRANCE PLANS (B75)

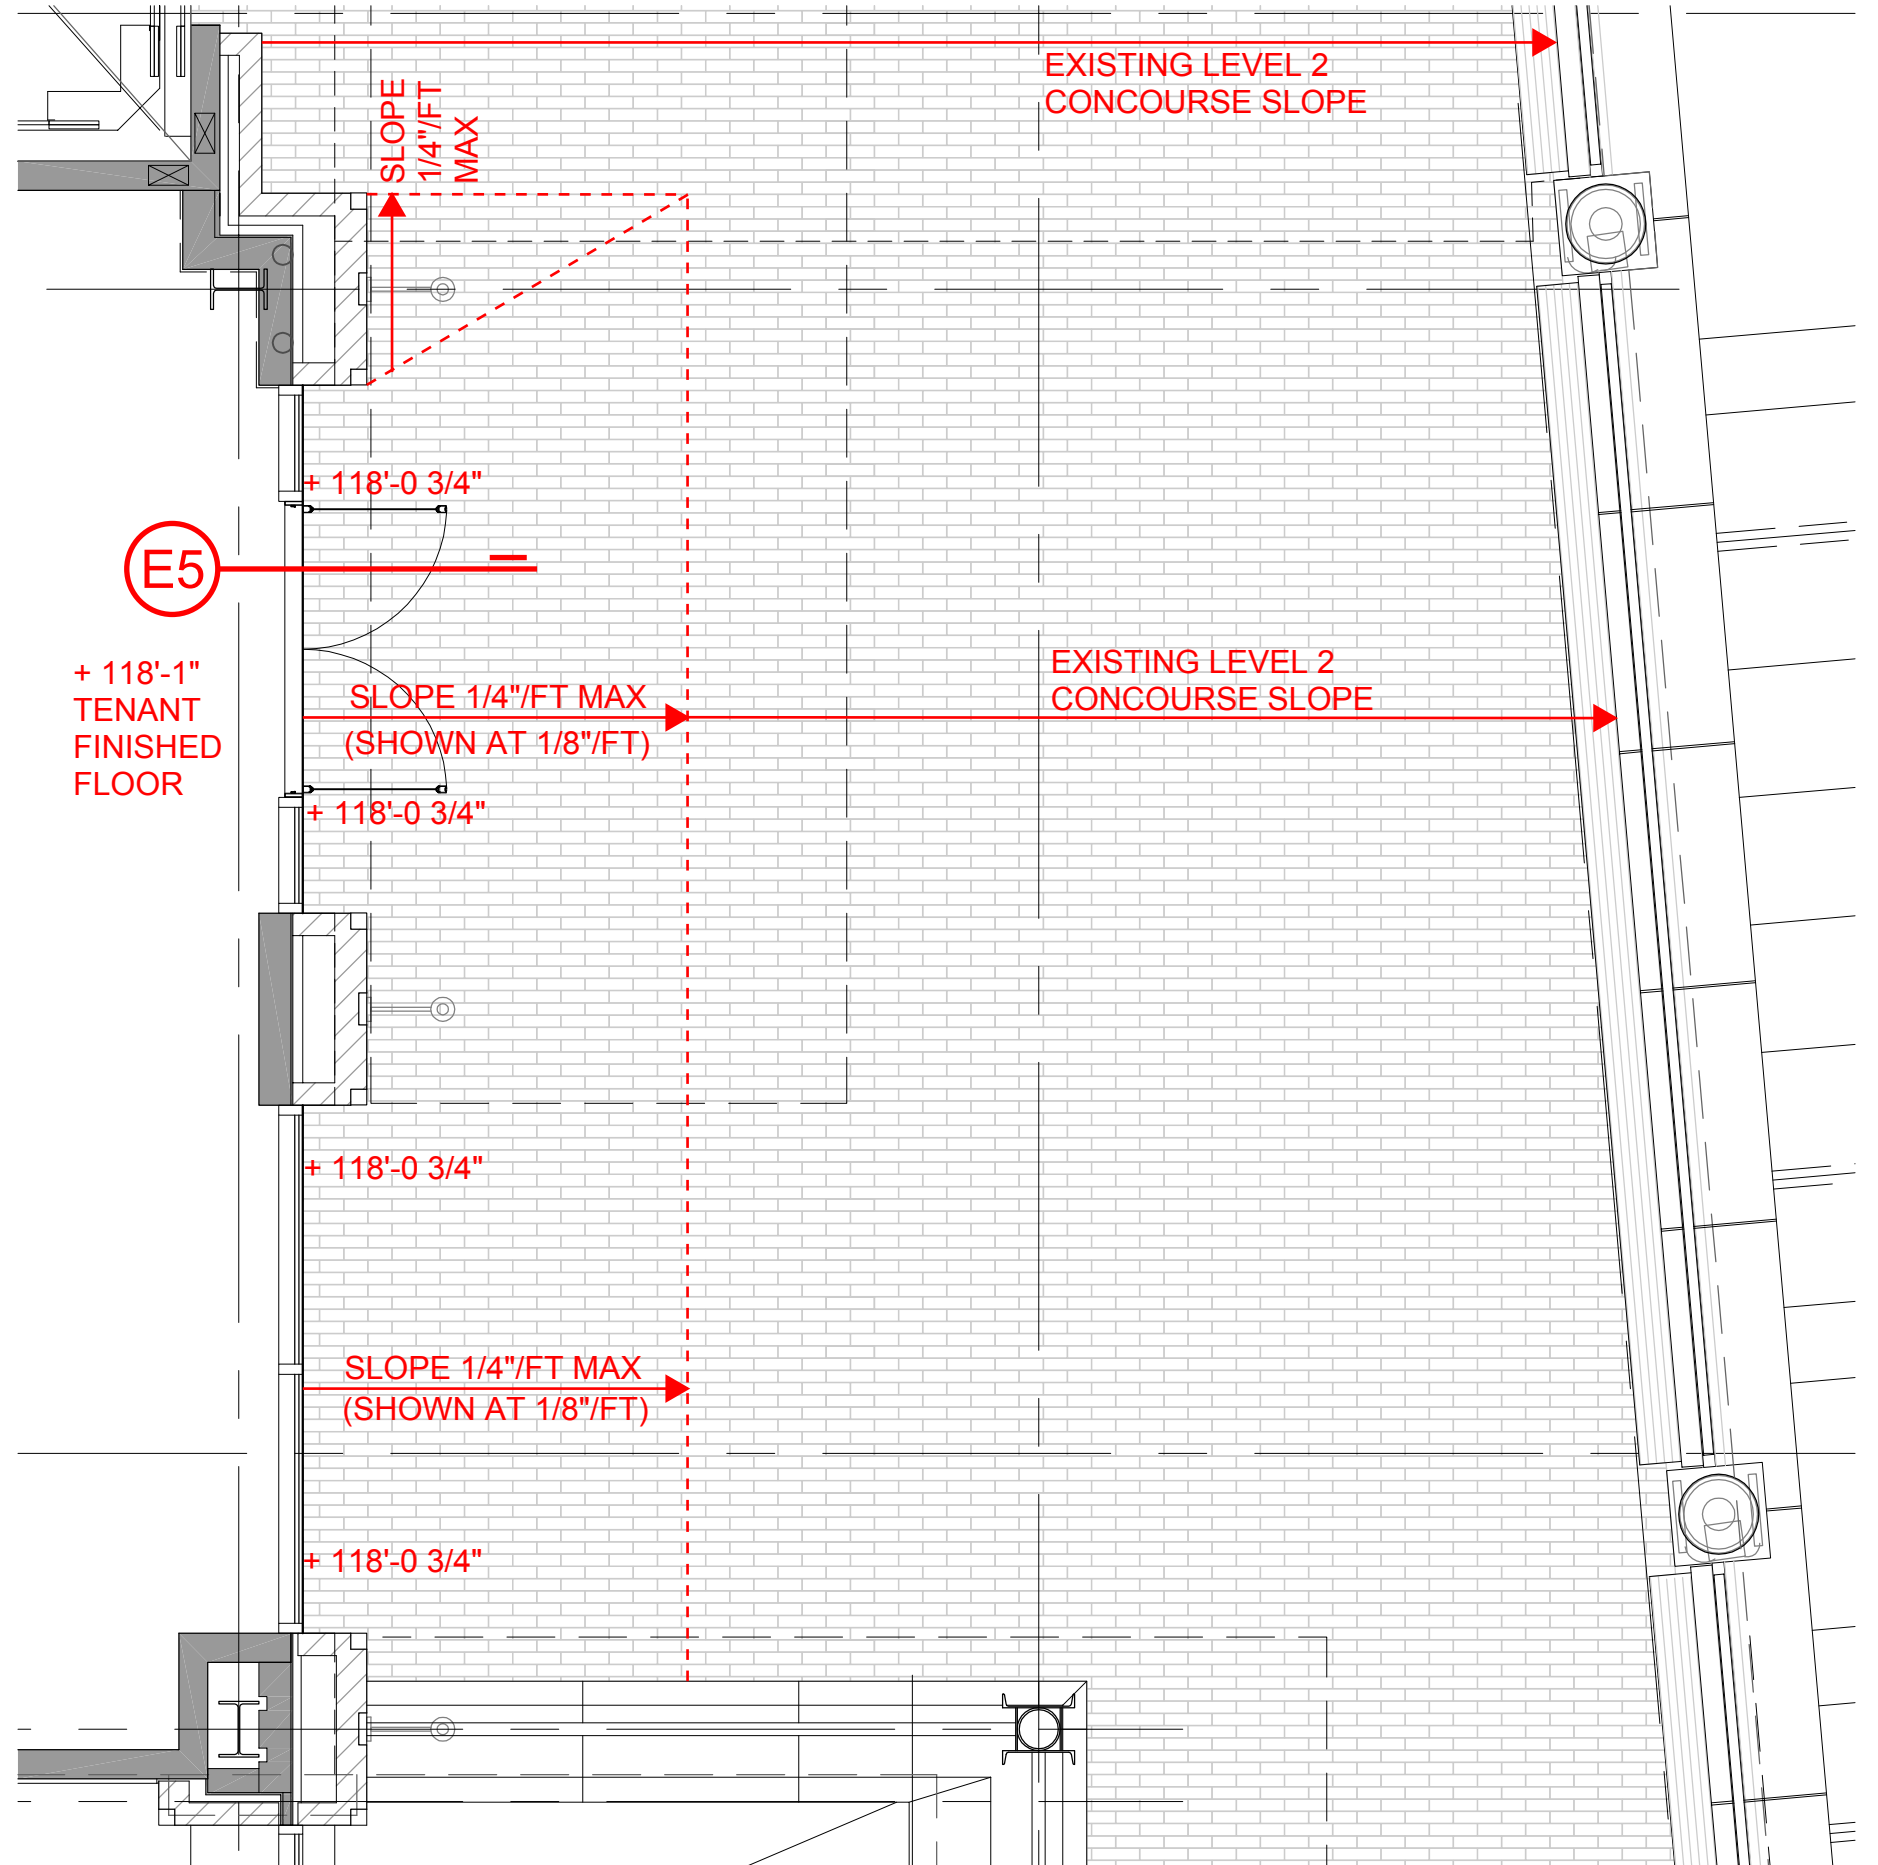


REGENT COURT LEVEL 2 TENANT ENTRANCES

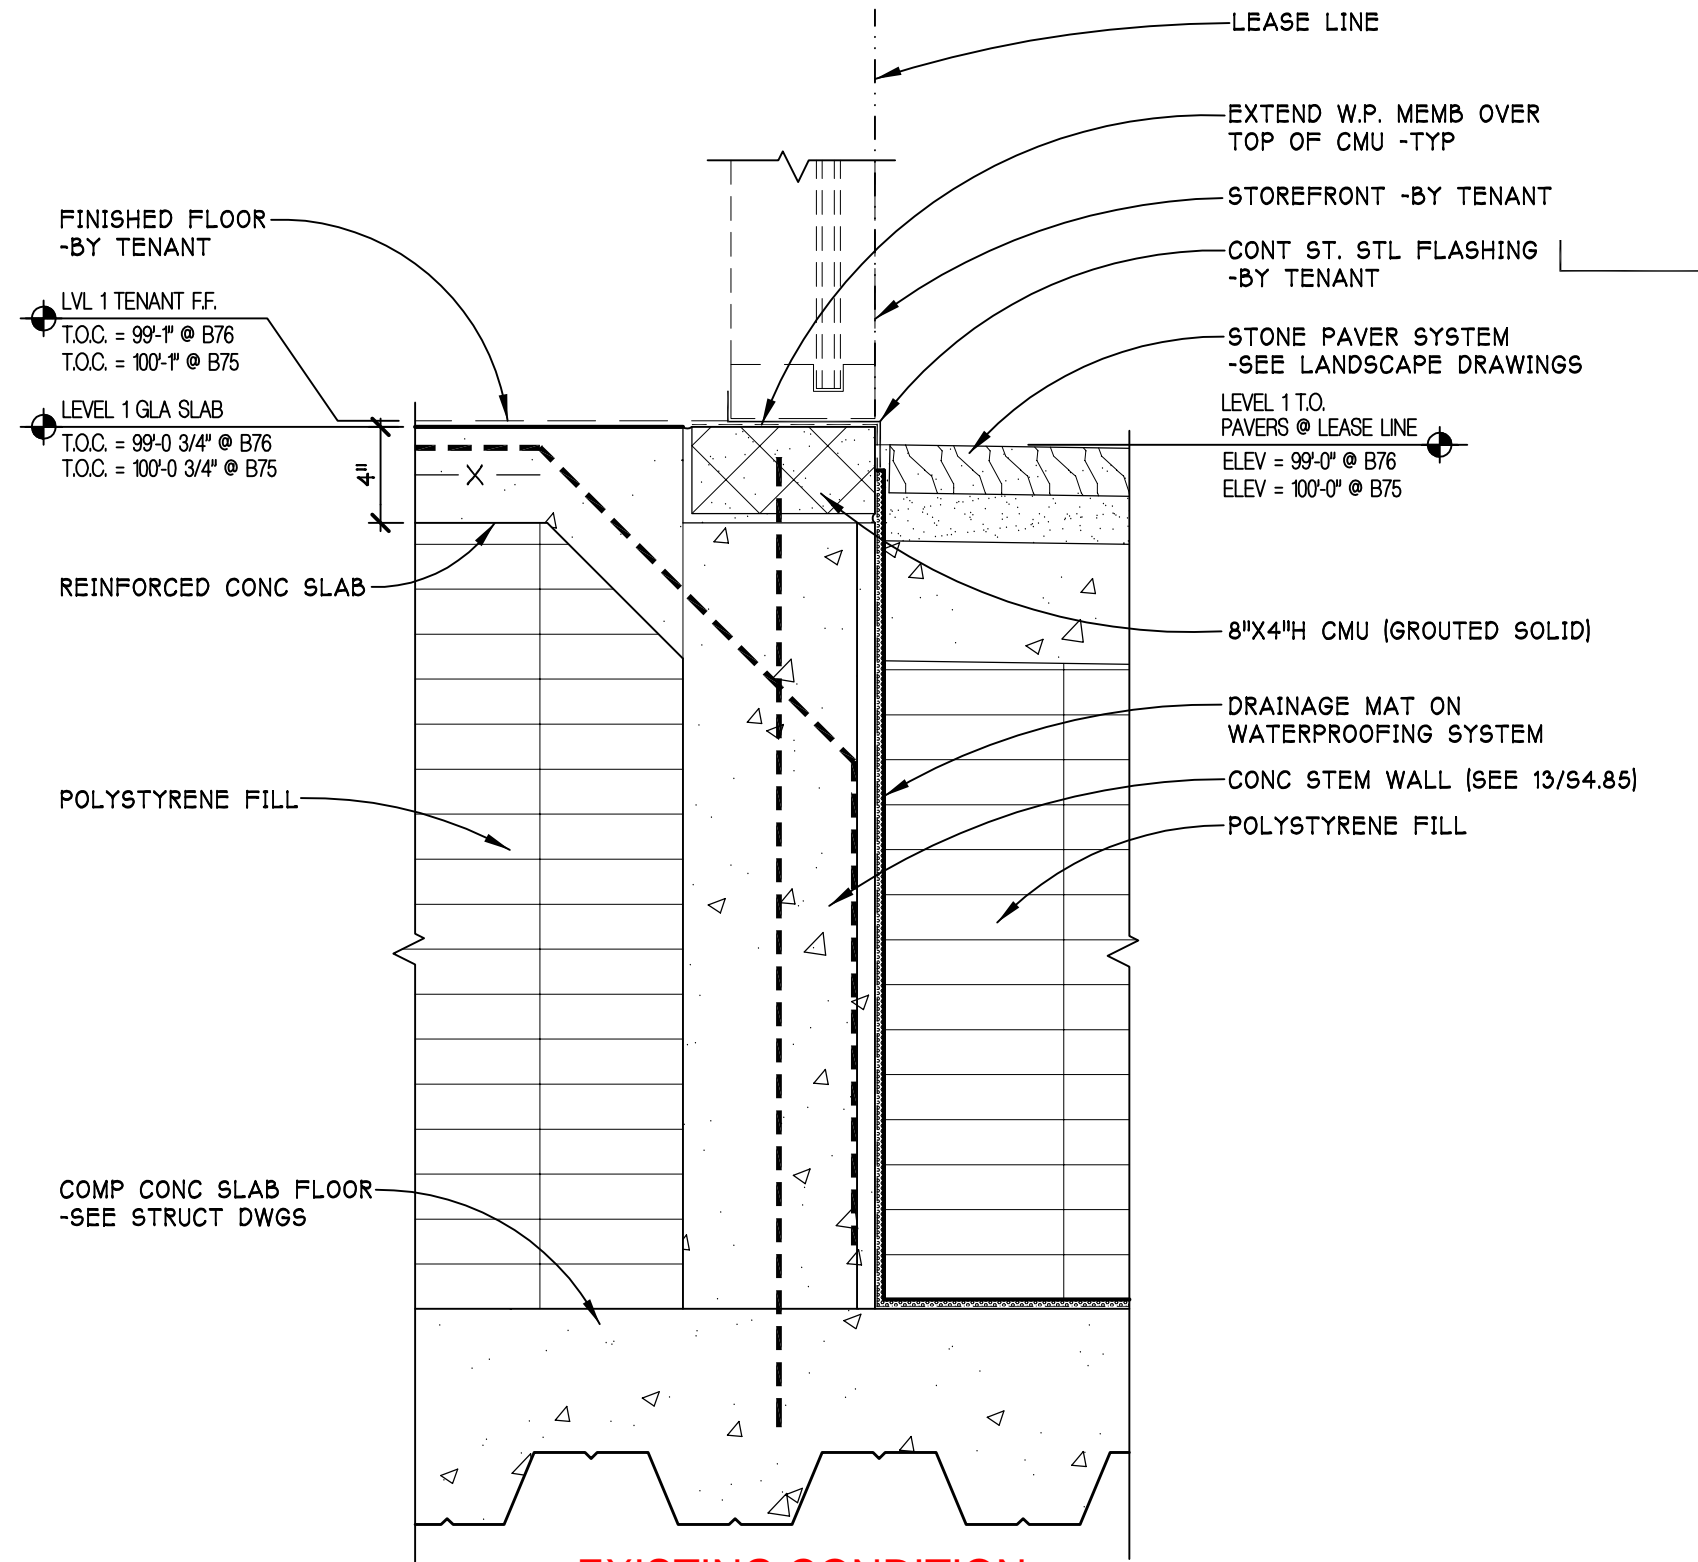

**EXISTING CONDITION-
B75 & B76 LEVEL 1
TENANT ENTRANCE DETAIL**

E1

SCALE - 1 1/2" = 1'-0"

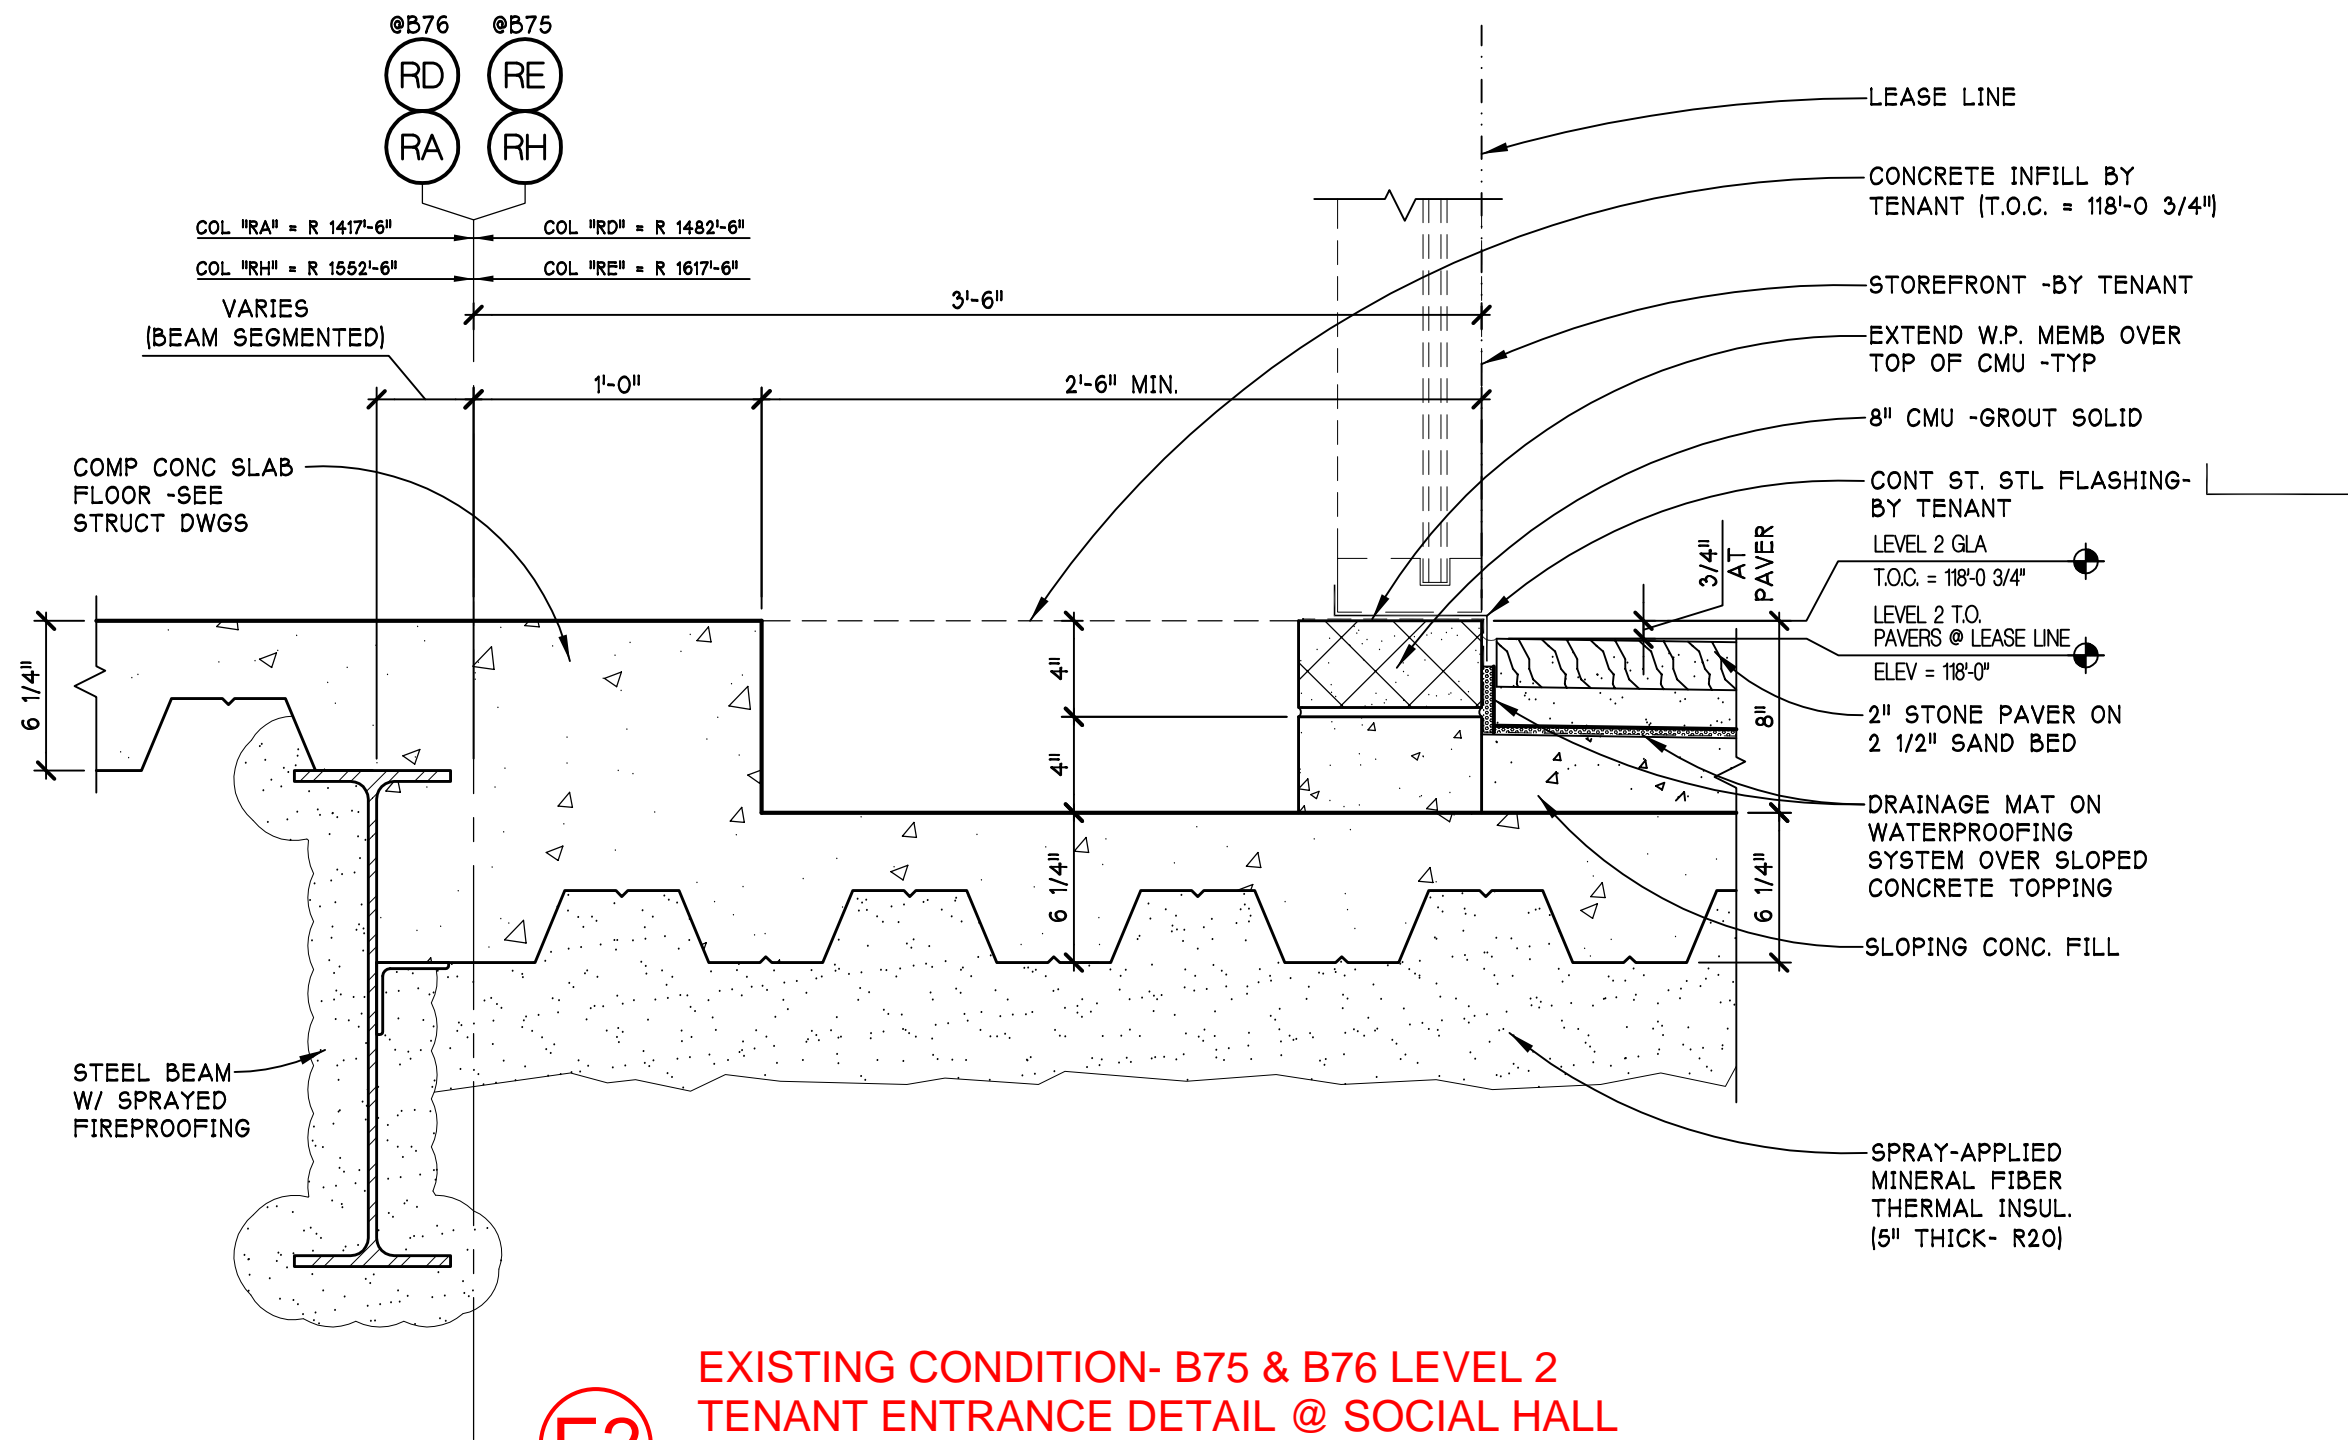


E2

**EXISTING CONDITION- B75 & B76 LEVEL 2
TENANT ENTRANCE DETAIL @ SOCIAL HALL**

SCALE - 1 1/2" = 1'-0"

HB-3228K
8/9/11 JB

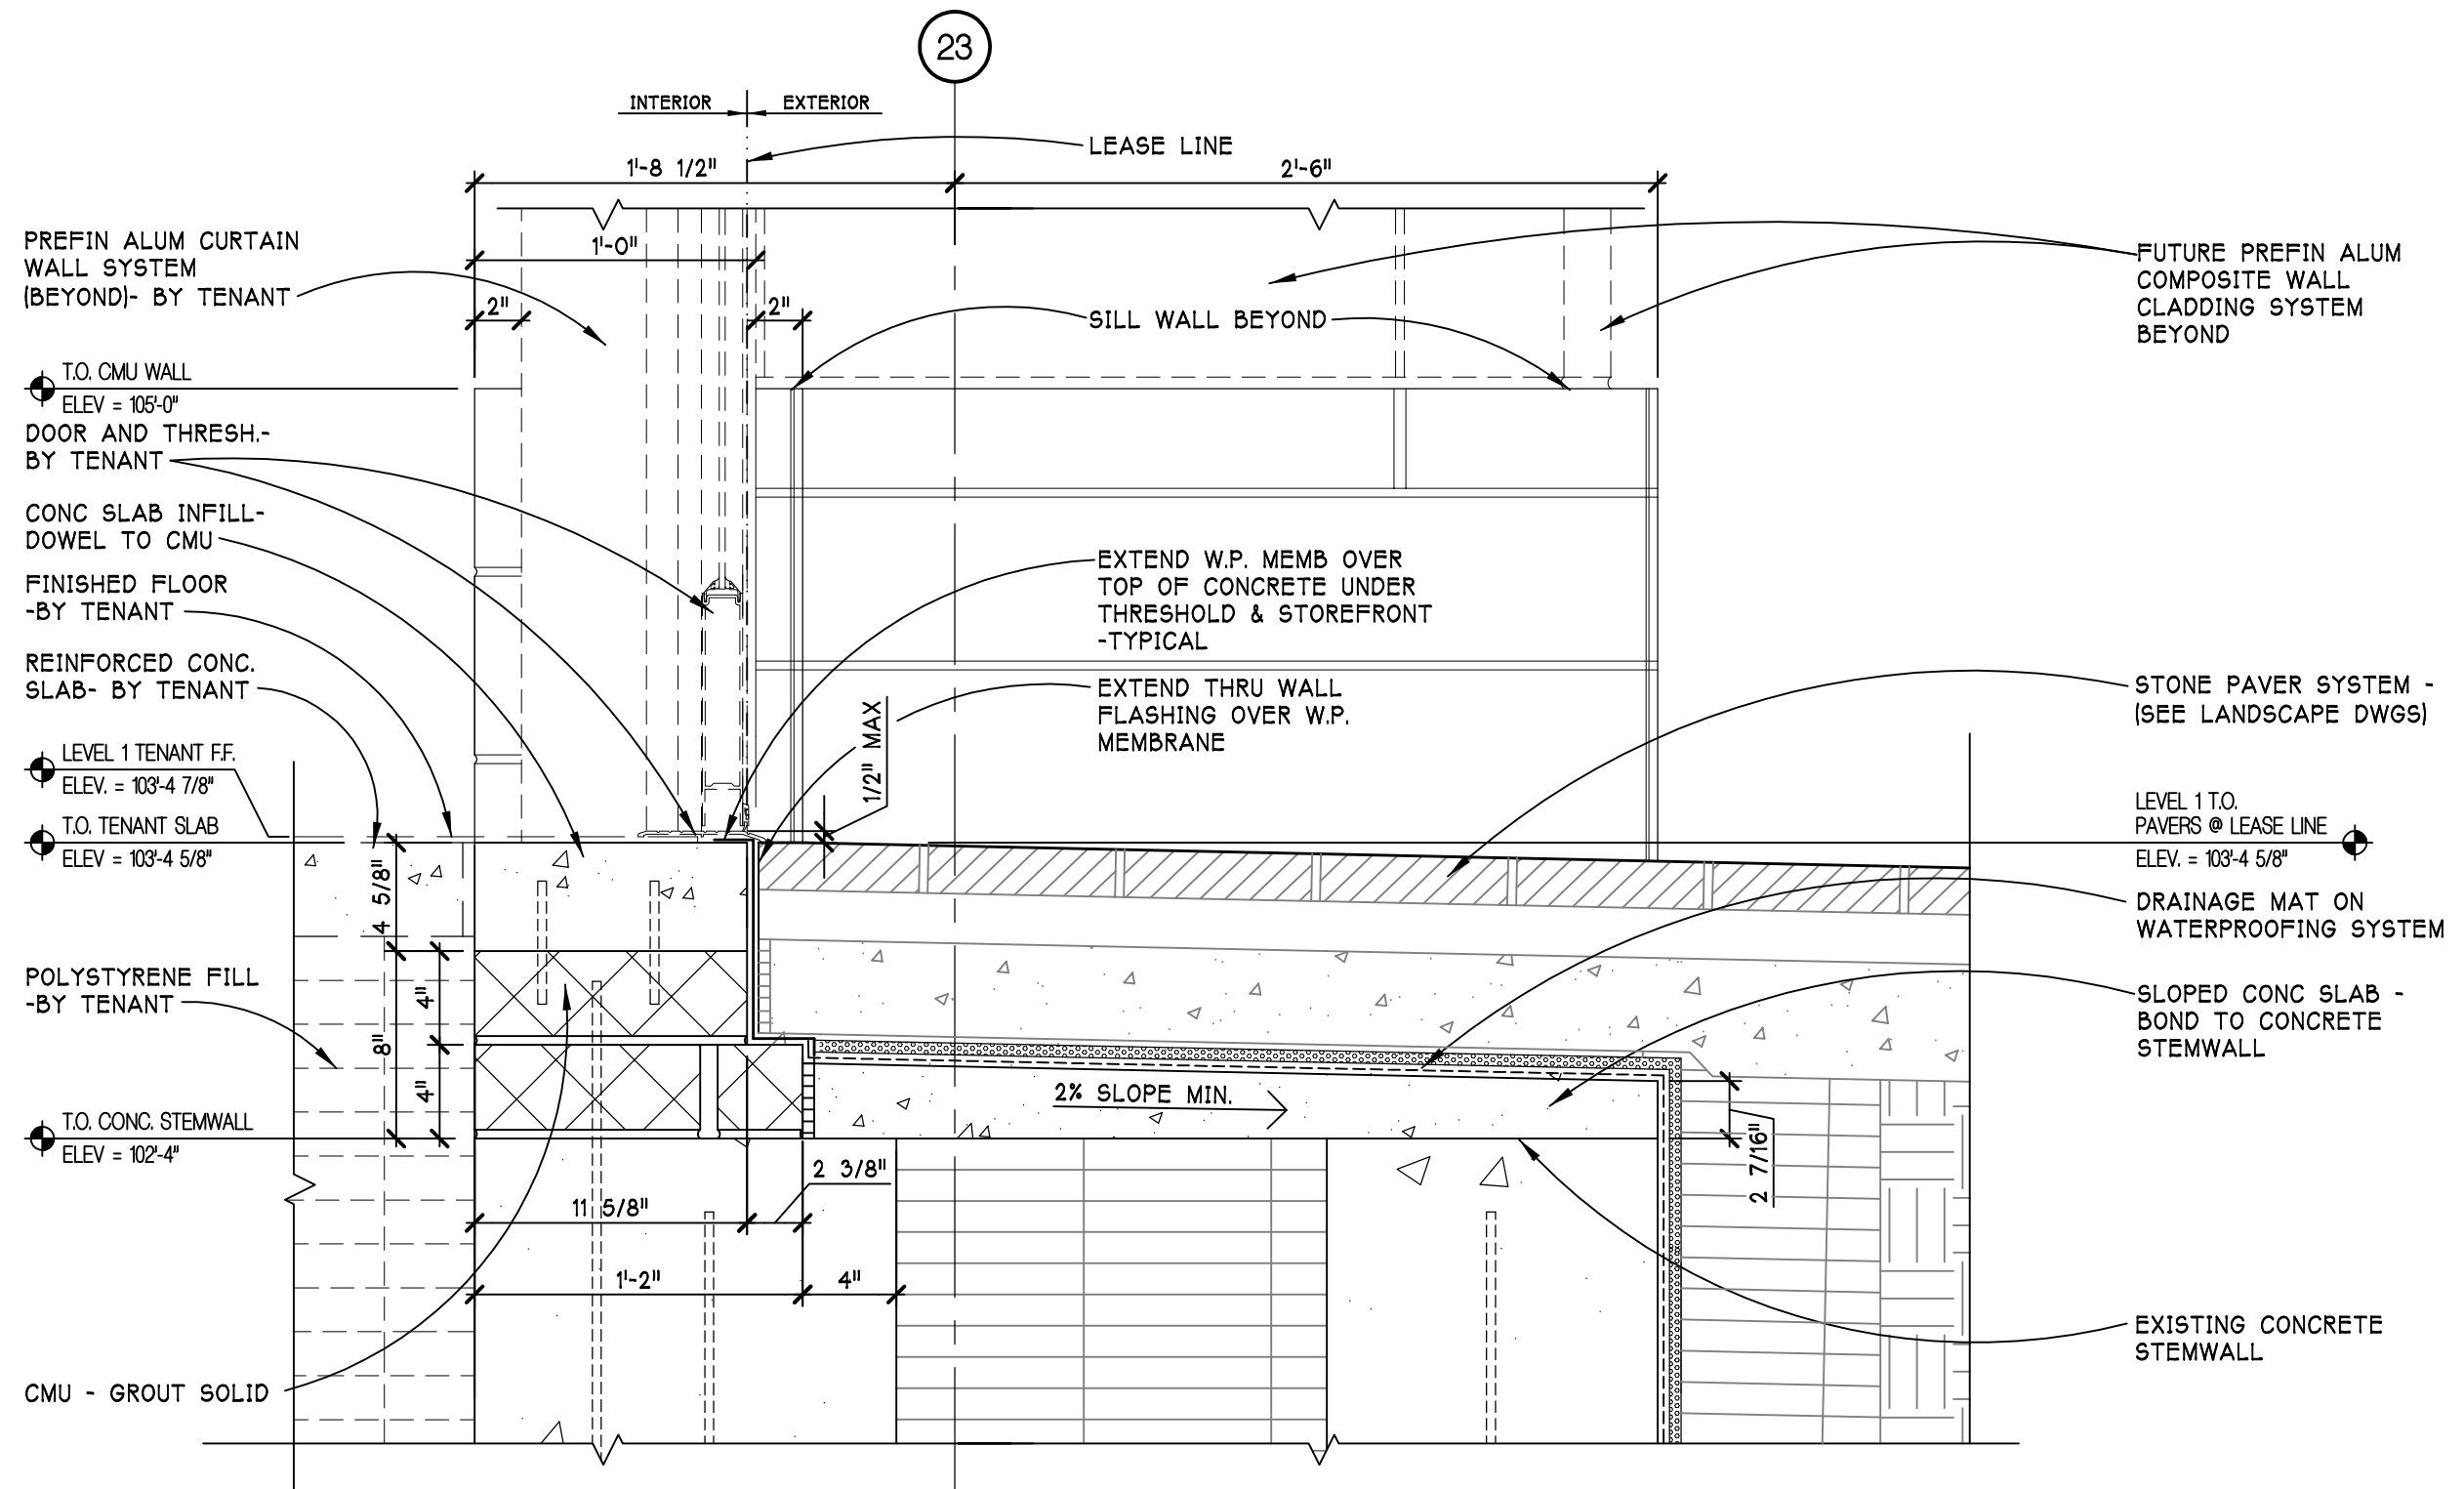


E3

**EXISTING CONDITION- B76 LEVEL 1
MINI-ANCHOR TENANT ENTRANCE DETAIL**

SCALE - 1 1/2" = 1'-0"

HB-3228L
8/9/11 JB

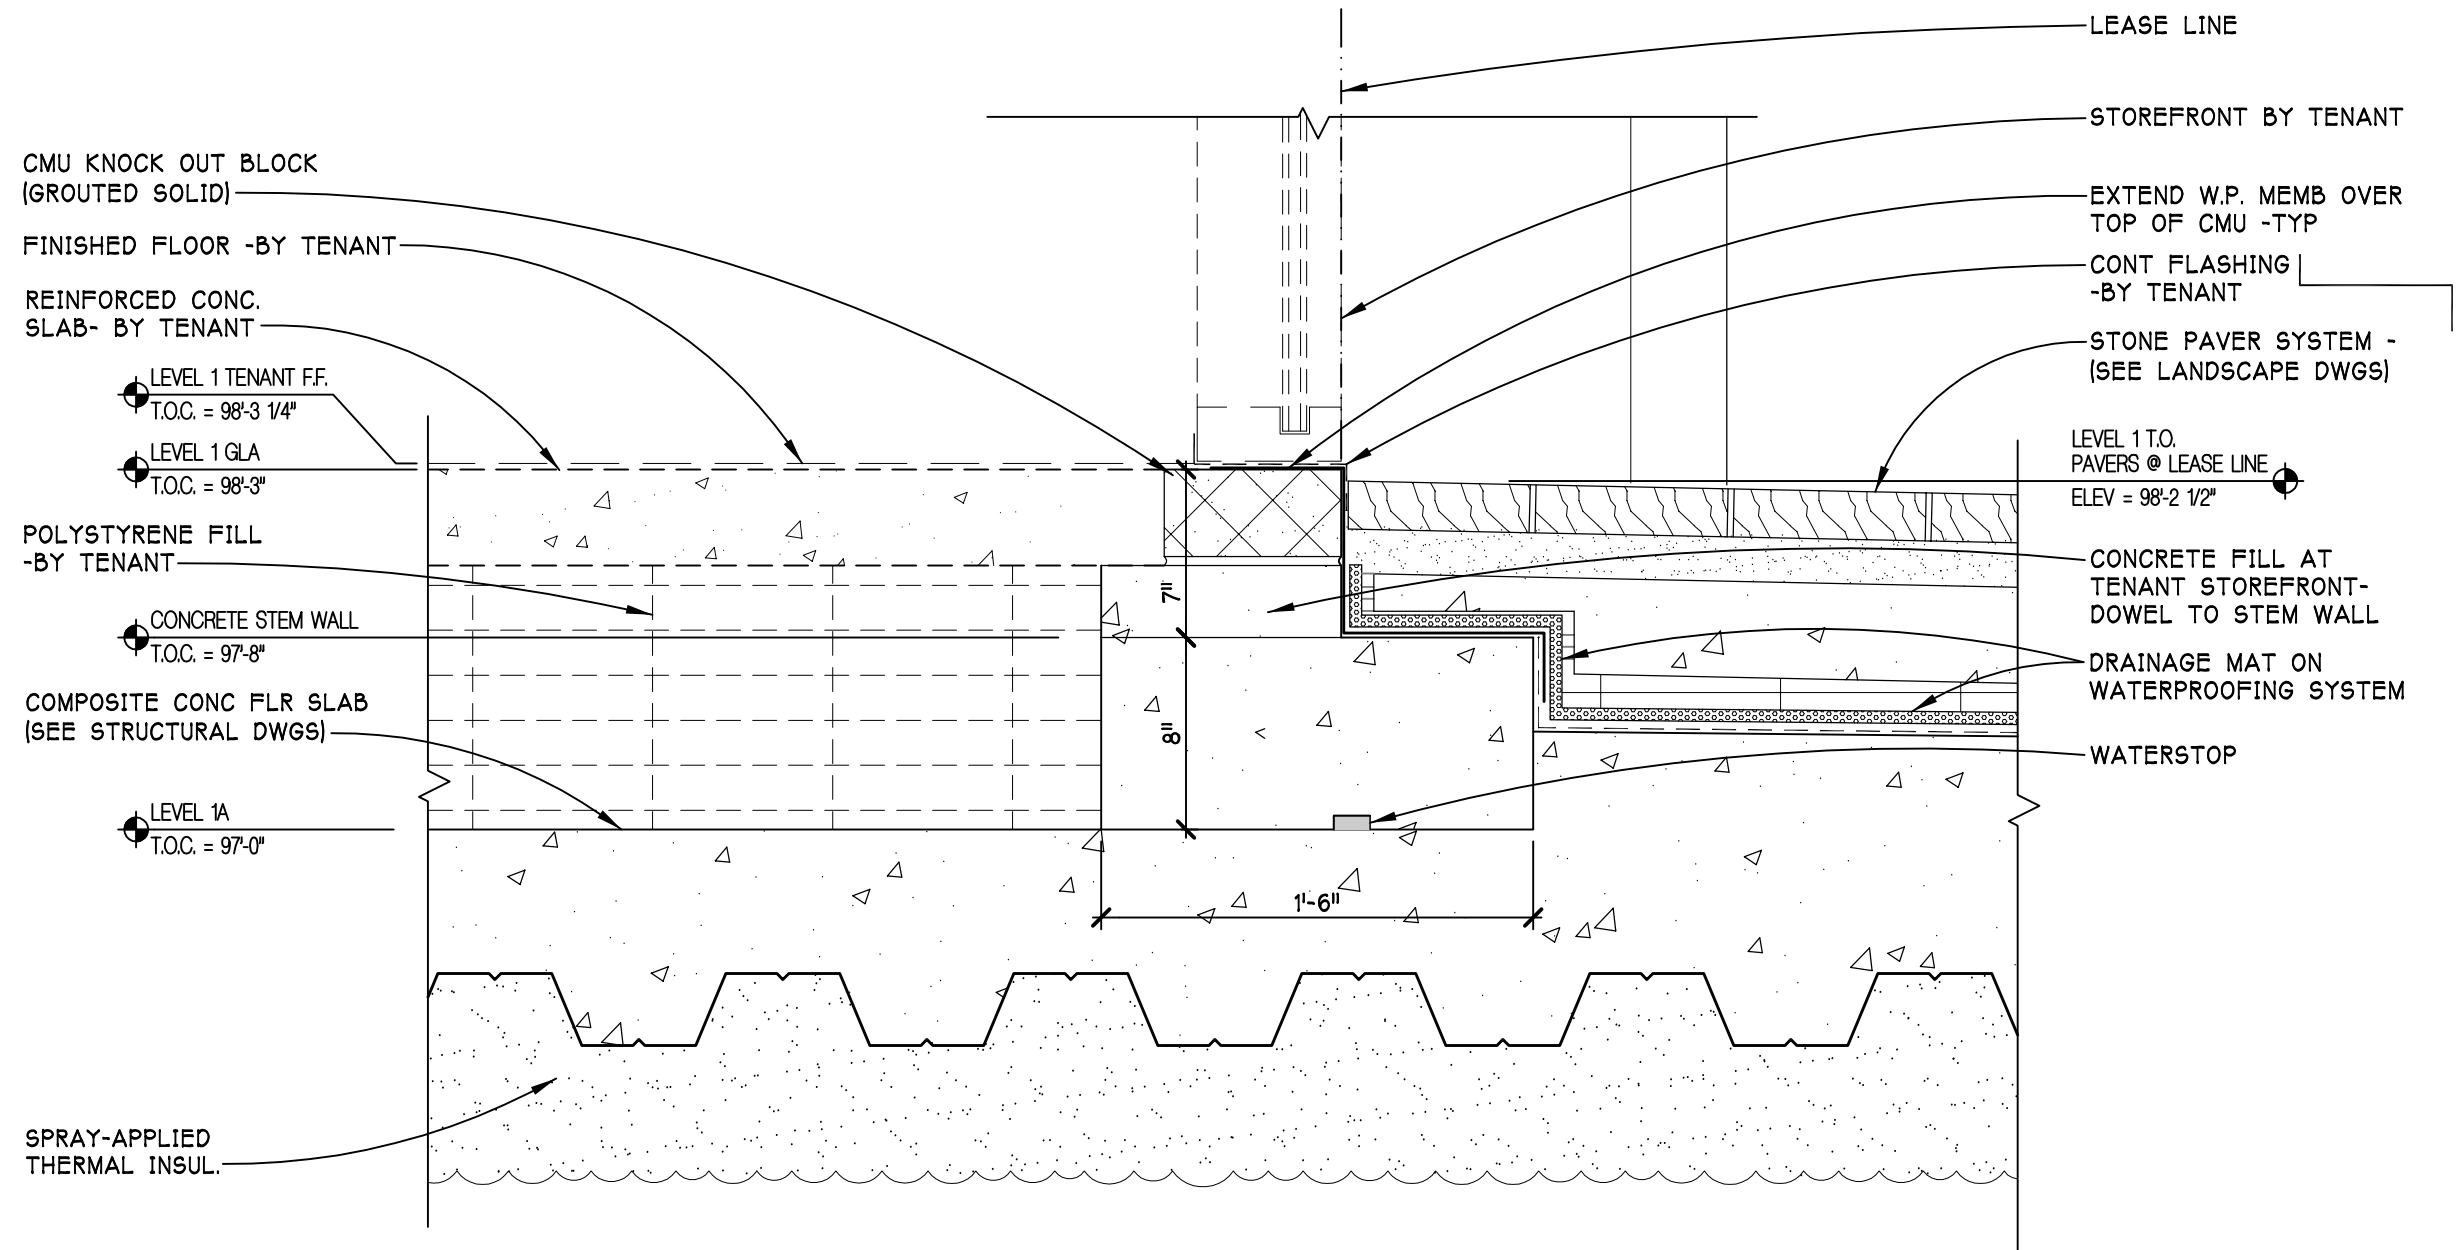


E4

**EXISTING CONDITION- B75 LEVEL 1
TENANT ENTRANCE DETAIL @ REGENT STREET BLDG G**

SCALE - 1 1/2" = 1'-0"

HB-3228M
8/9/11 JB

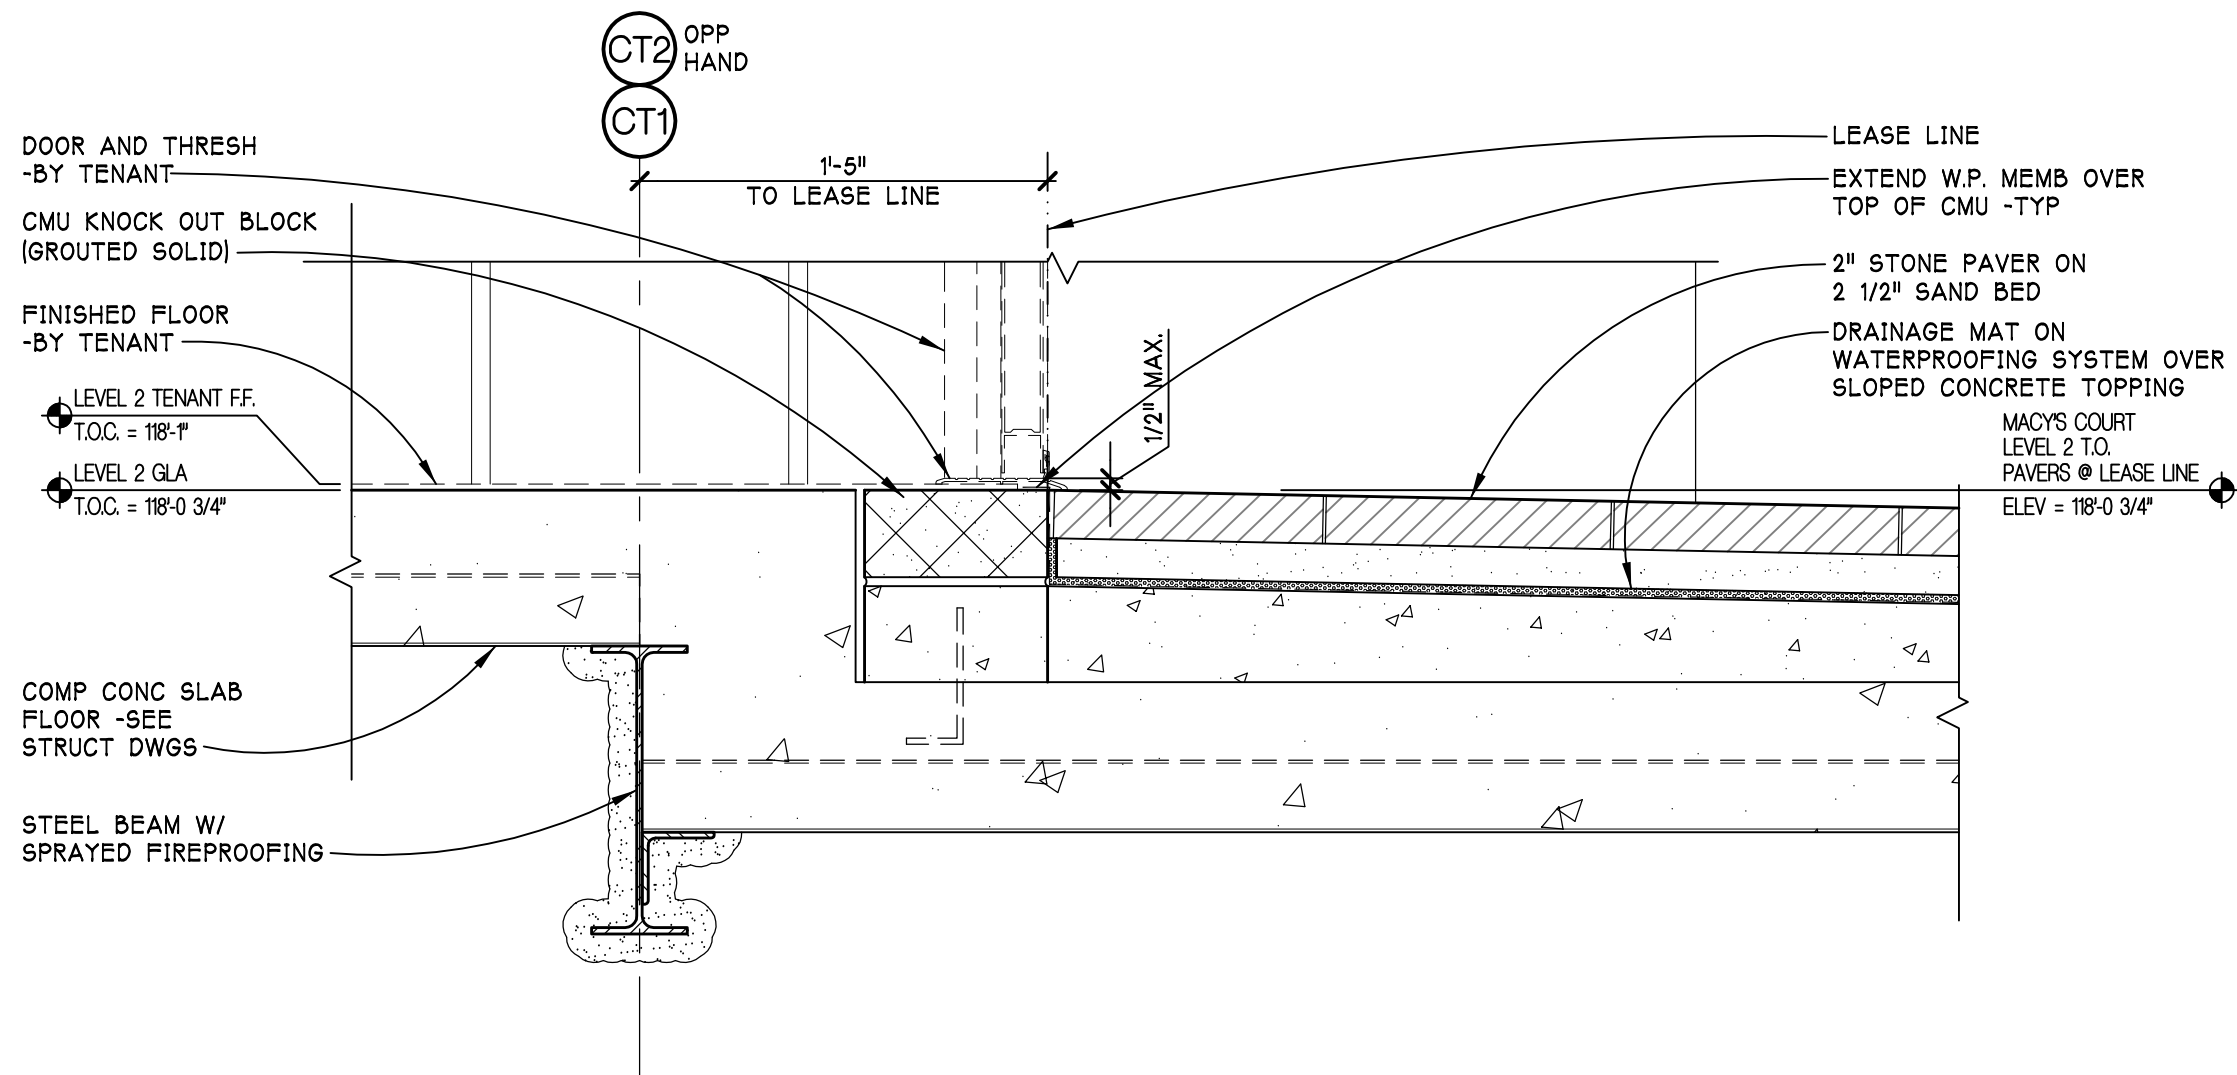


**EXISTING CONDITION- B75 LEVEL 2
MACY'S COURT TENANT ENTRANCE DETAIL**

E5

SCALE - 1 1/2" = 1'-0"


HB-3228N
8/9/11 JB

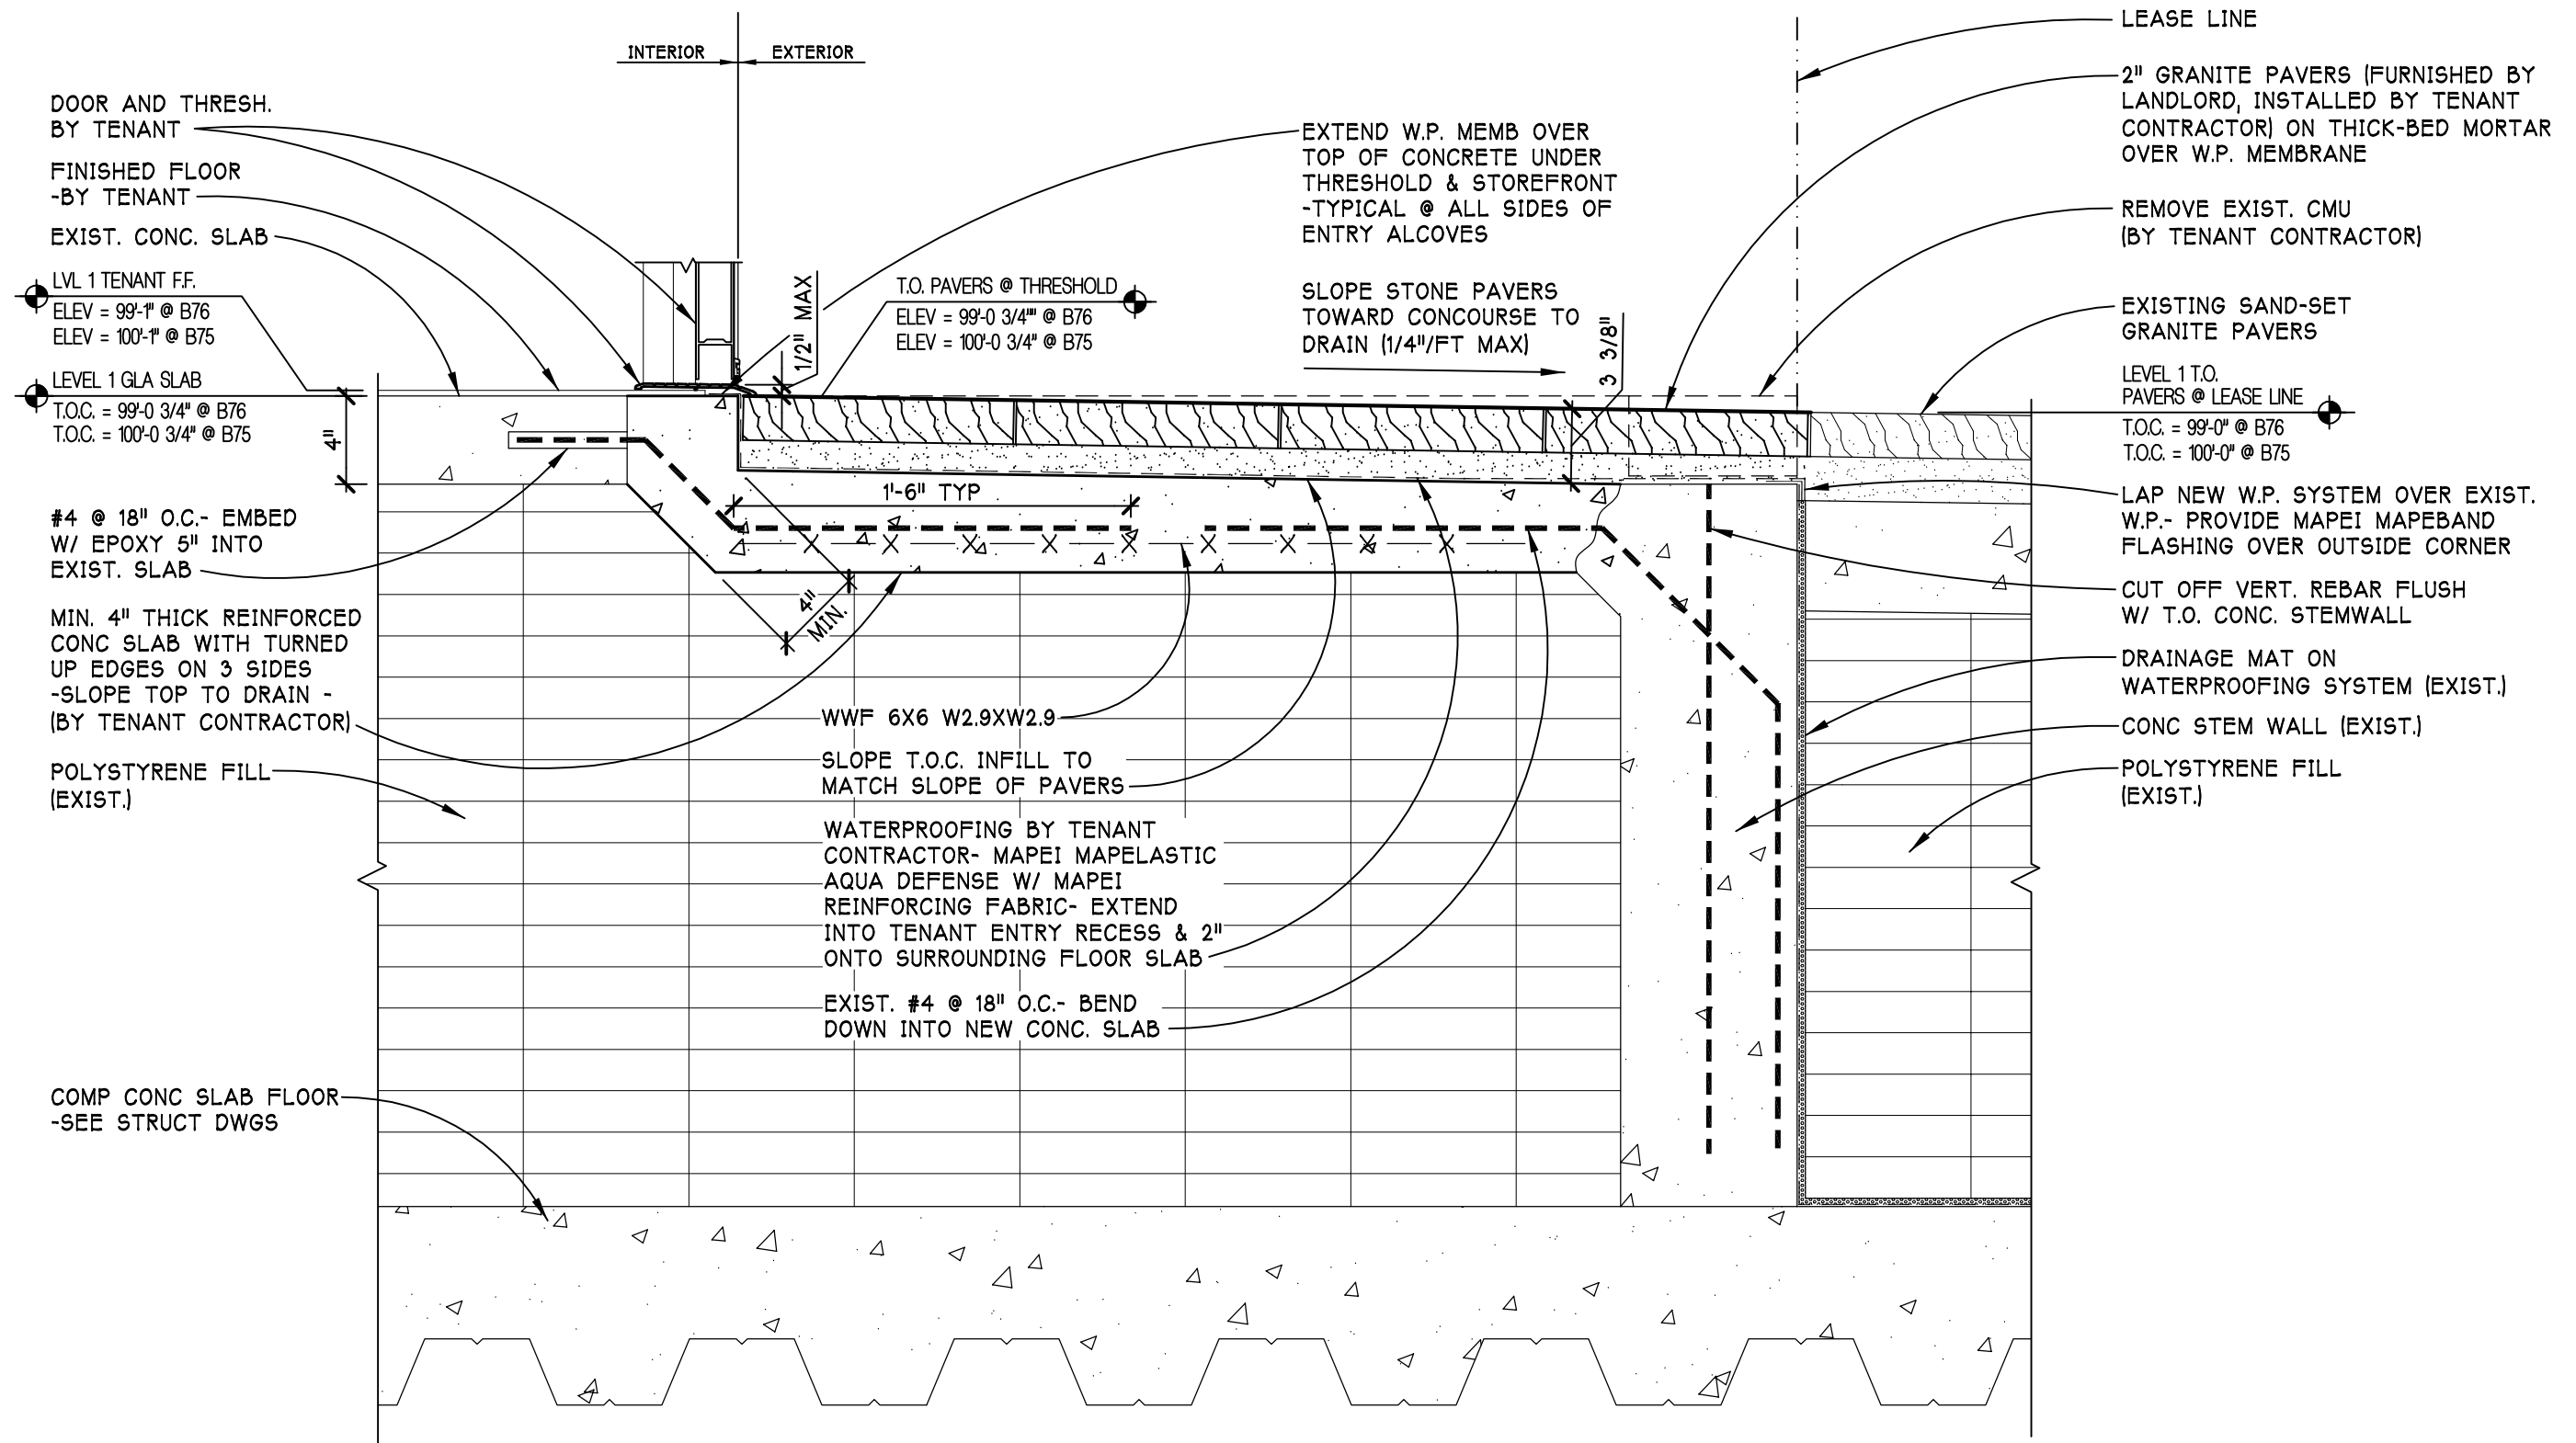

A

**LEVEL 1 TENANT
ENTRANCE OPTION A DETAIL**
SCALE - 1 1/2" = 1'-0"

HB-3228P
8/9/11 JB

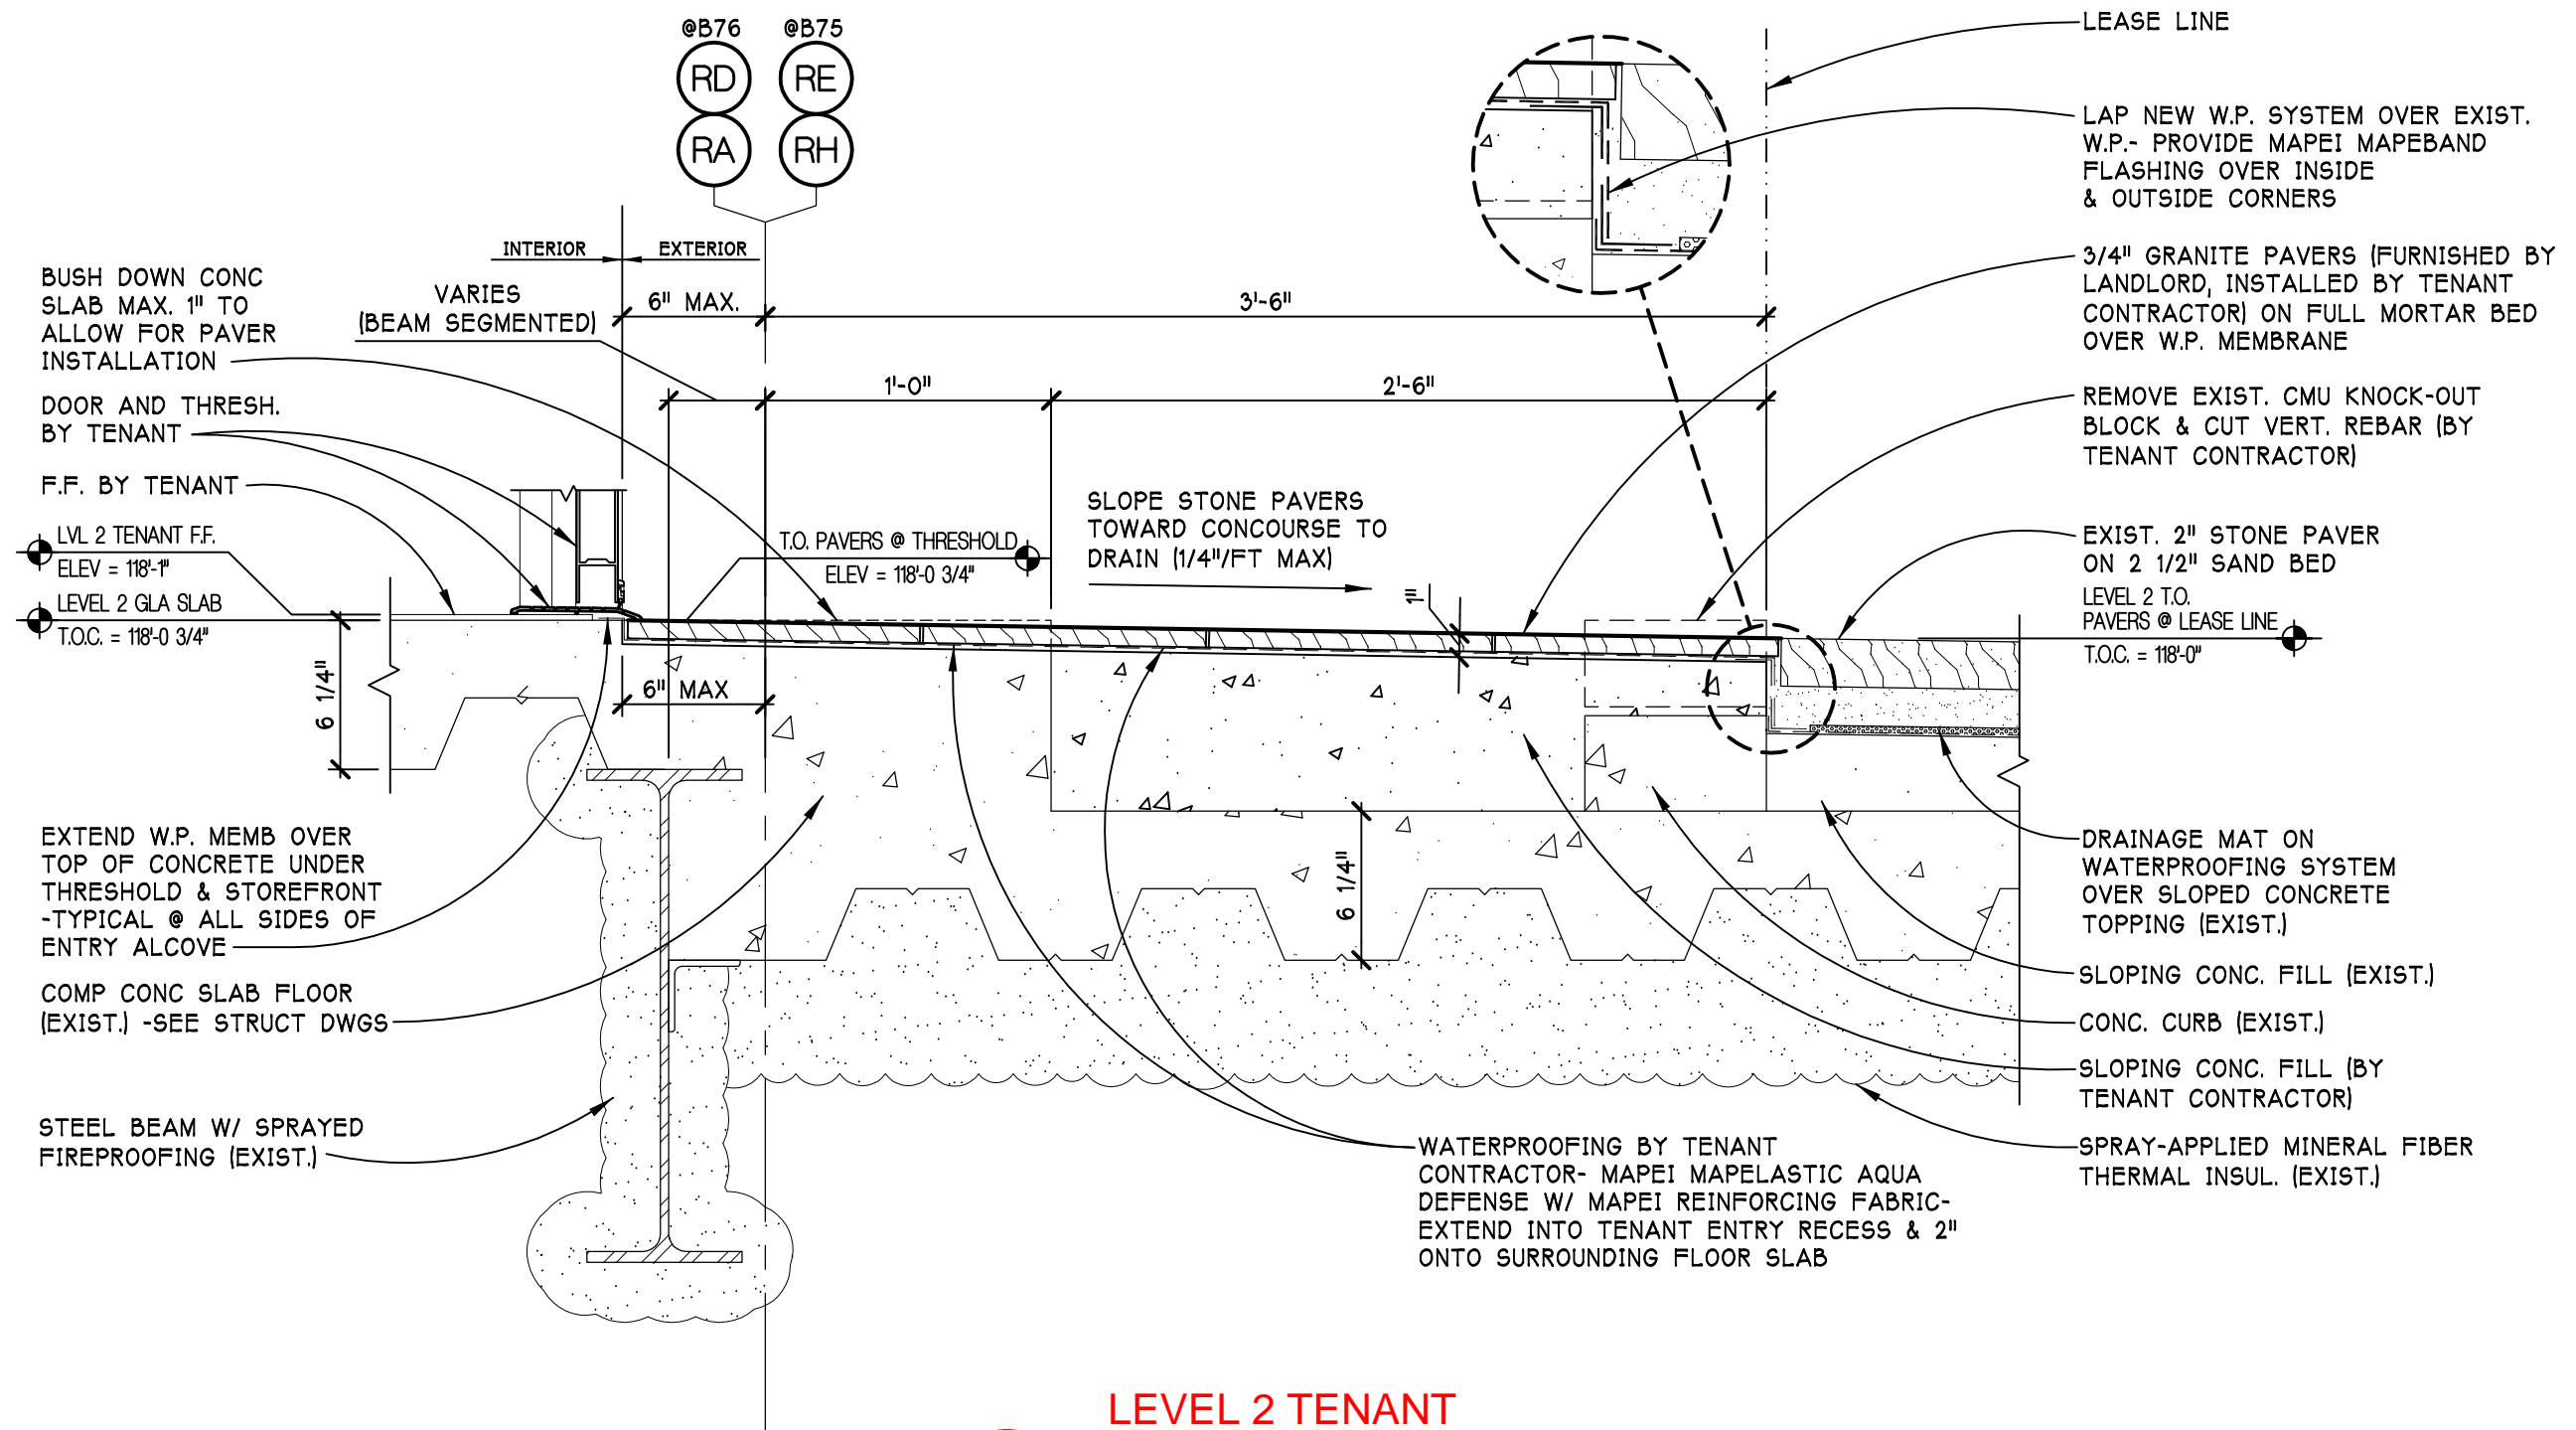


B

**LEVEL 2 TENANT
ENTRANCE OPTION B DETAIL**

SCALE - 1 1/2" = 1'-0"

HB-3228Q

8/9/11 JB

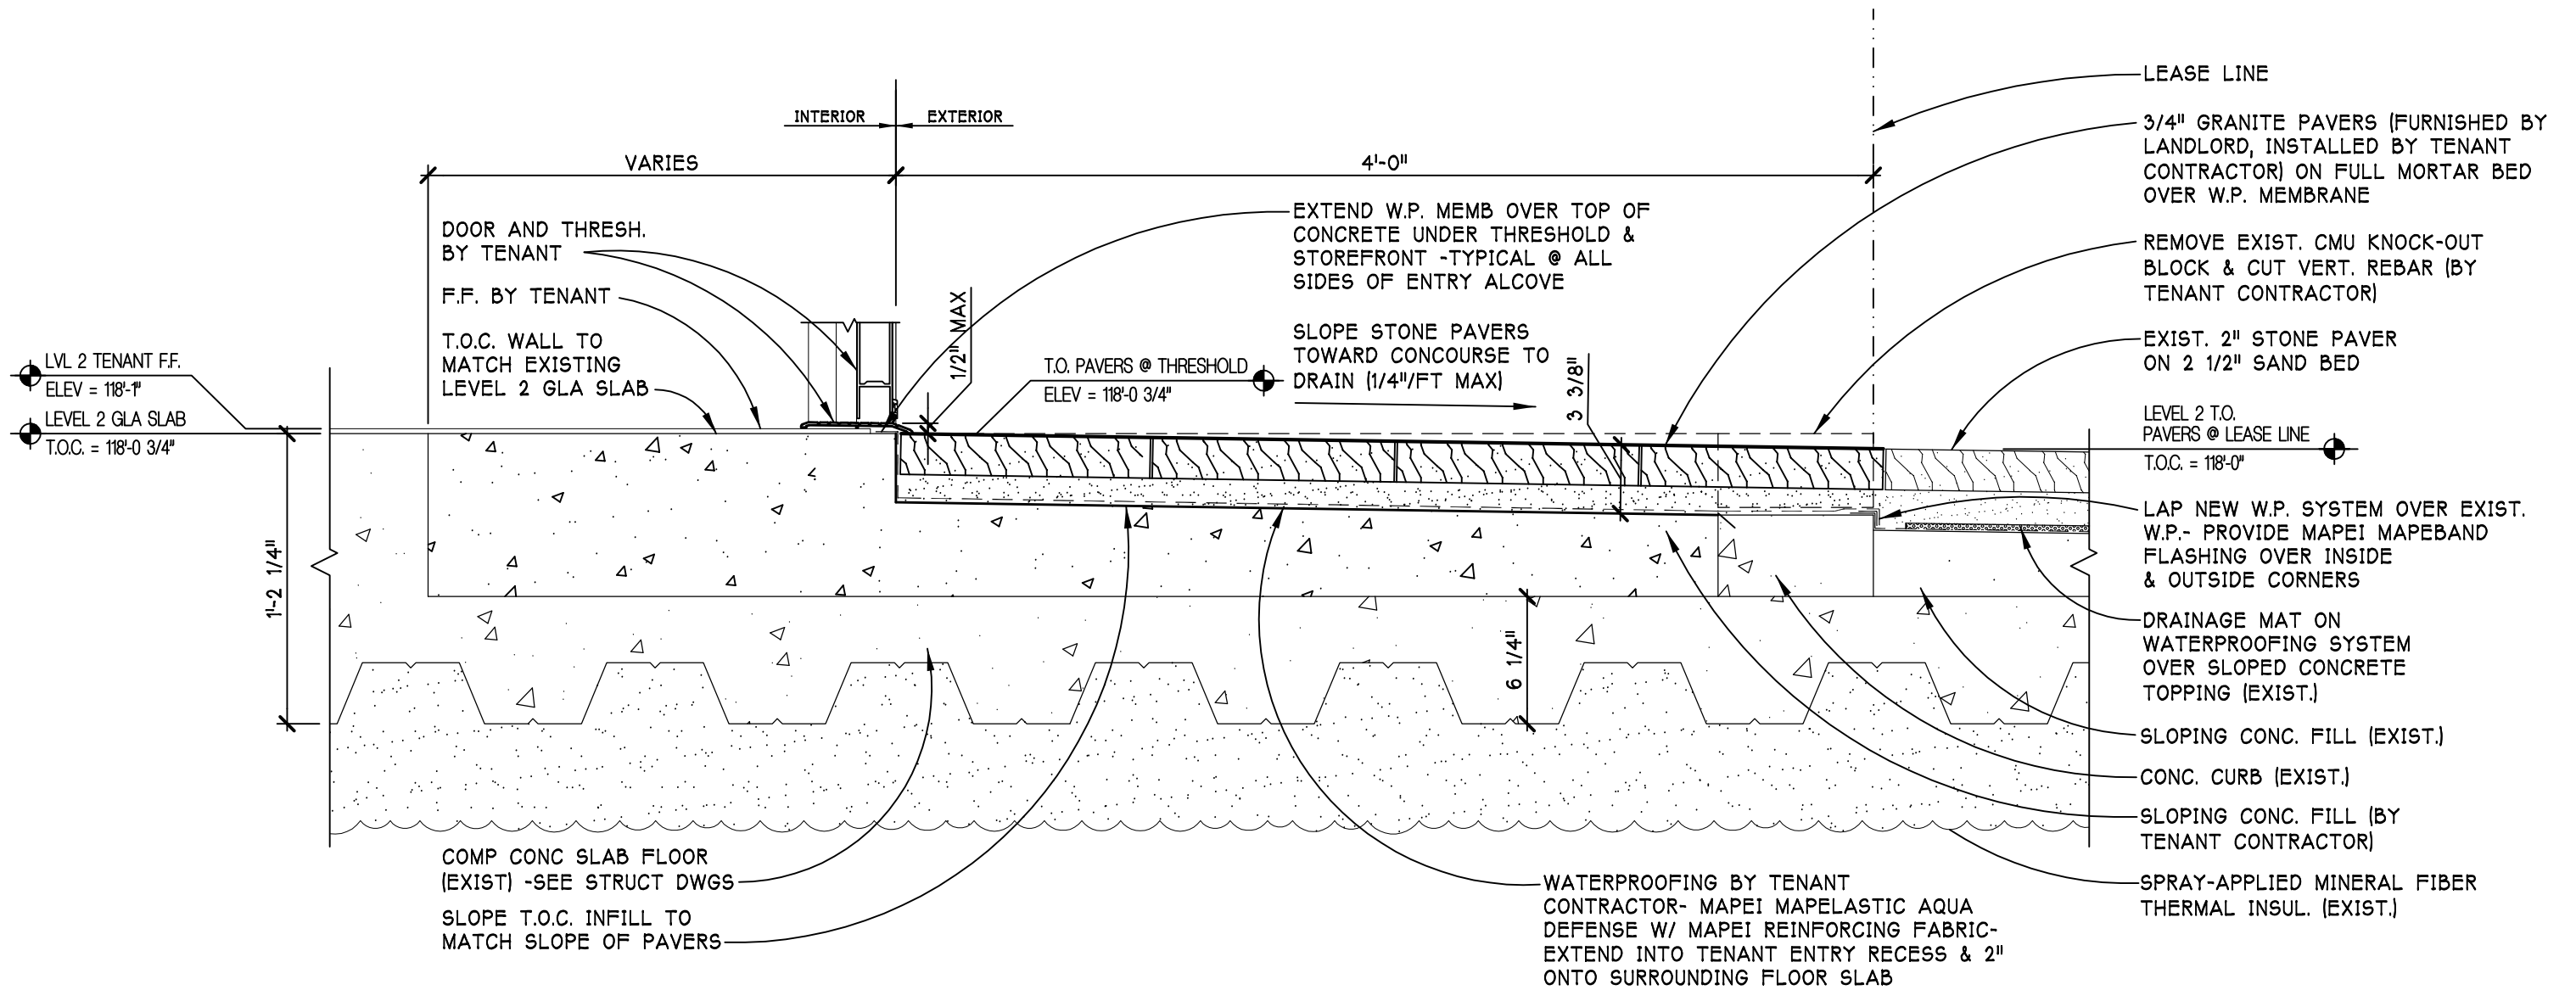


C

**LEVEL 1 TENANT
ENTRANCE OPTION C DETAIL**


SCALE - 1 1/2" = 1'-0"

HB-3228R

8/9/11 JB

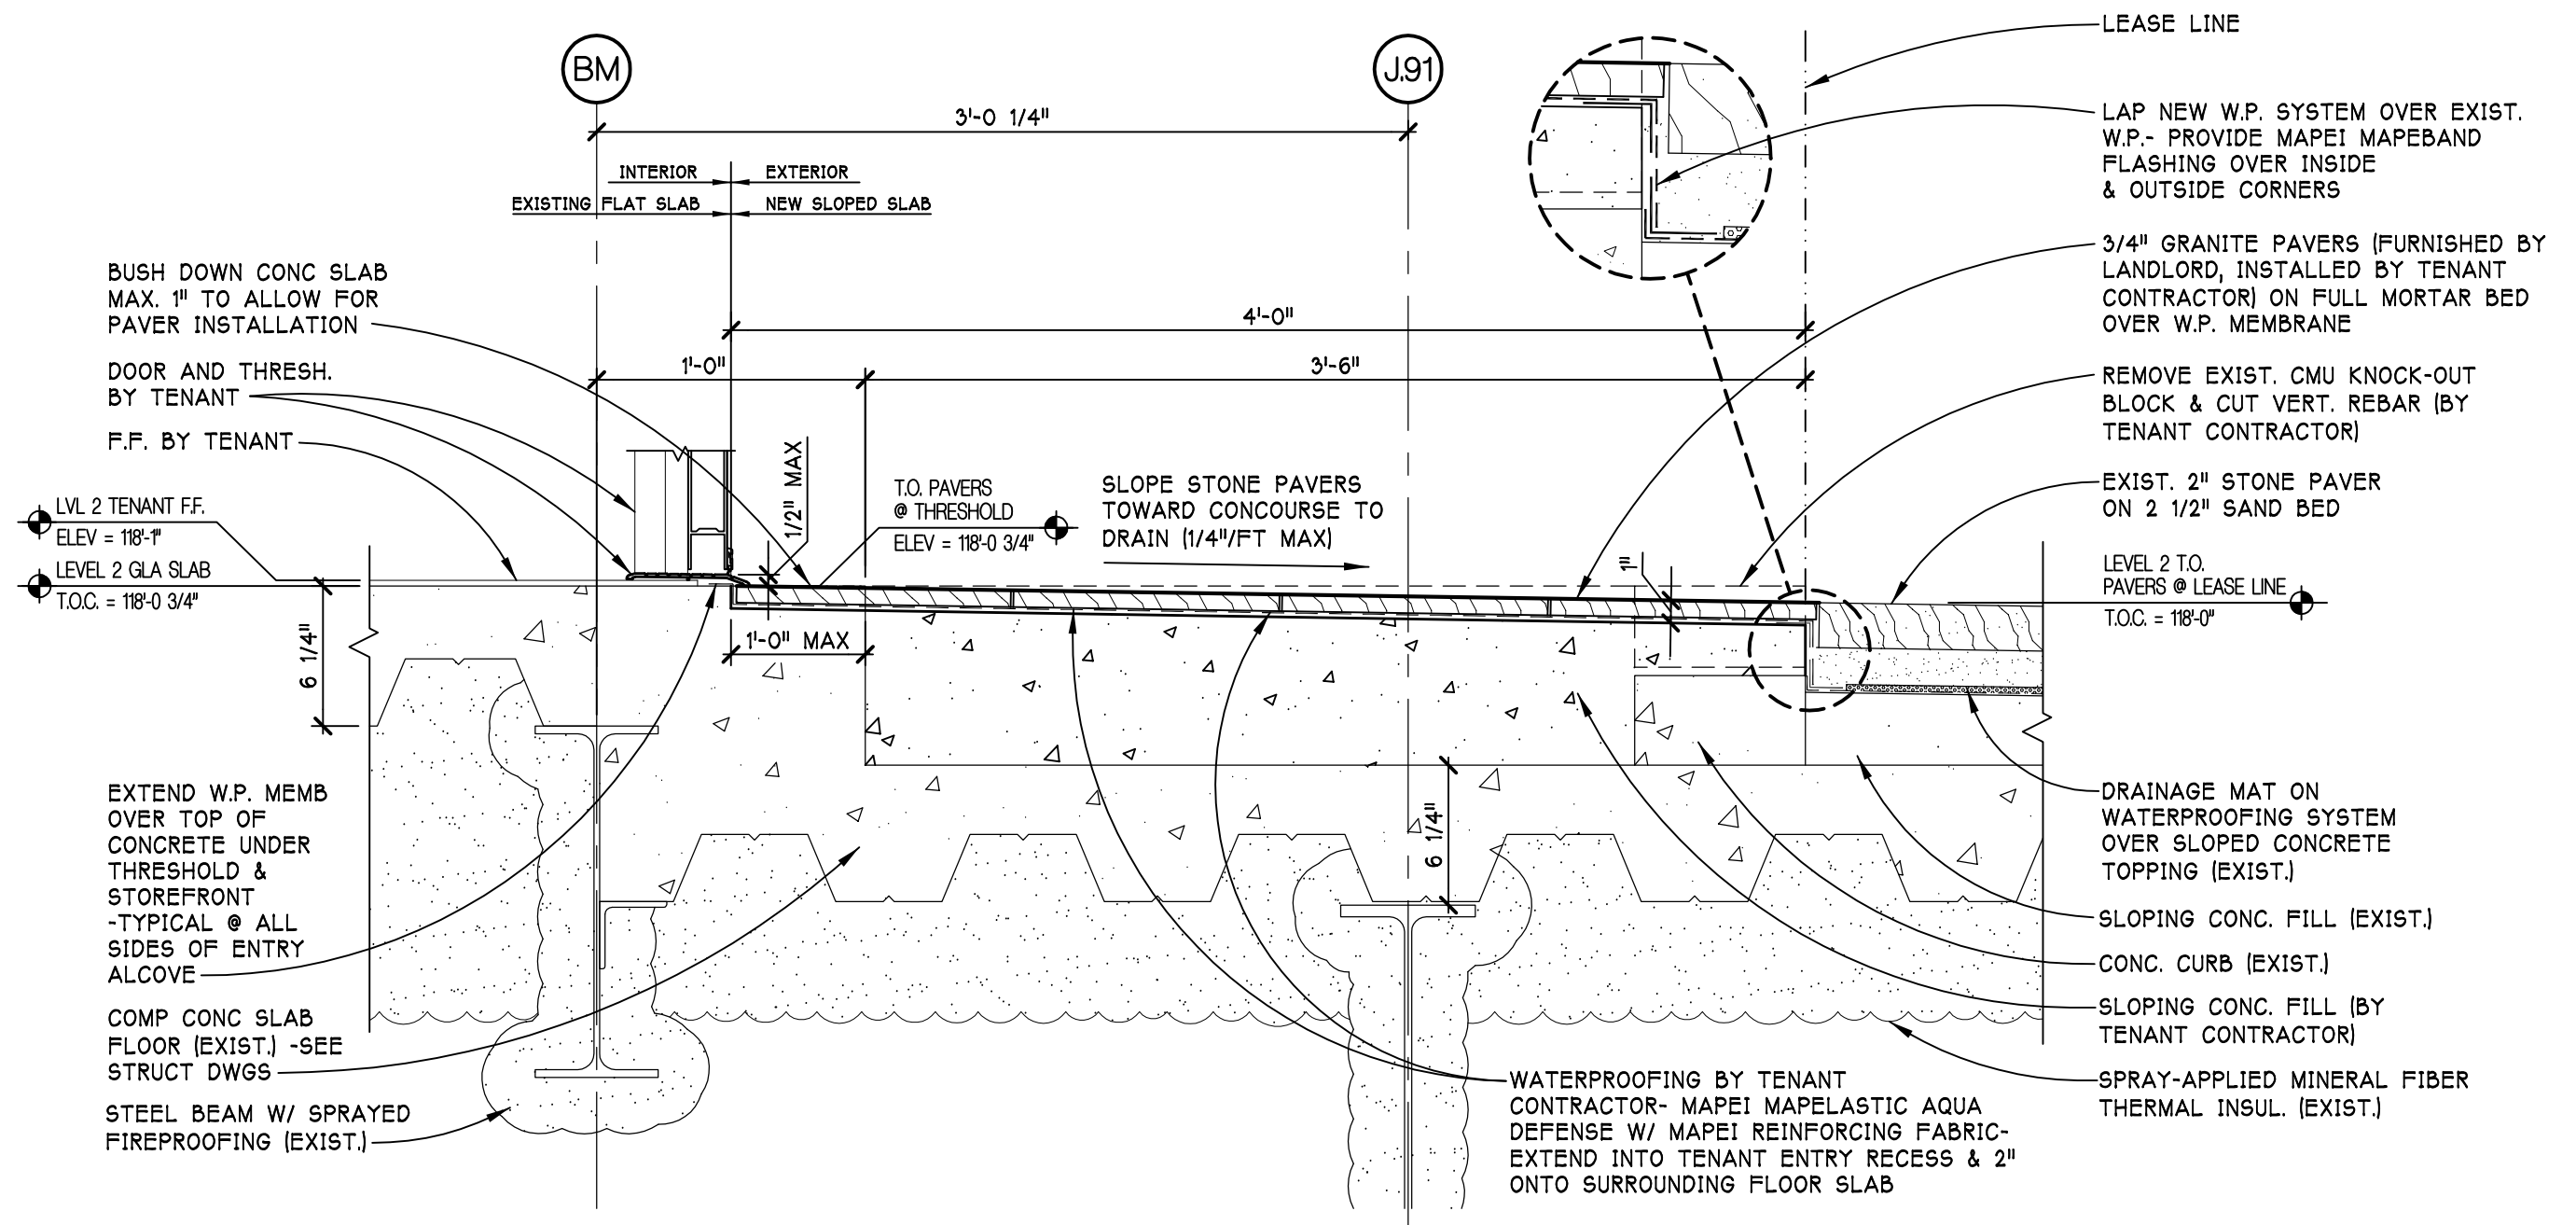

D LEVEL 2 TENANT ENTRANCE OPTION D DETAIL
 SCALE - 1 1/2" = 1'-0"

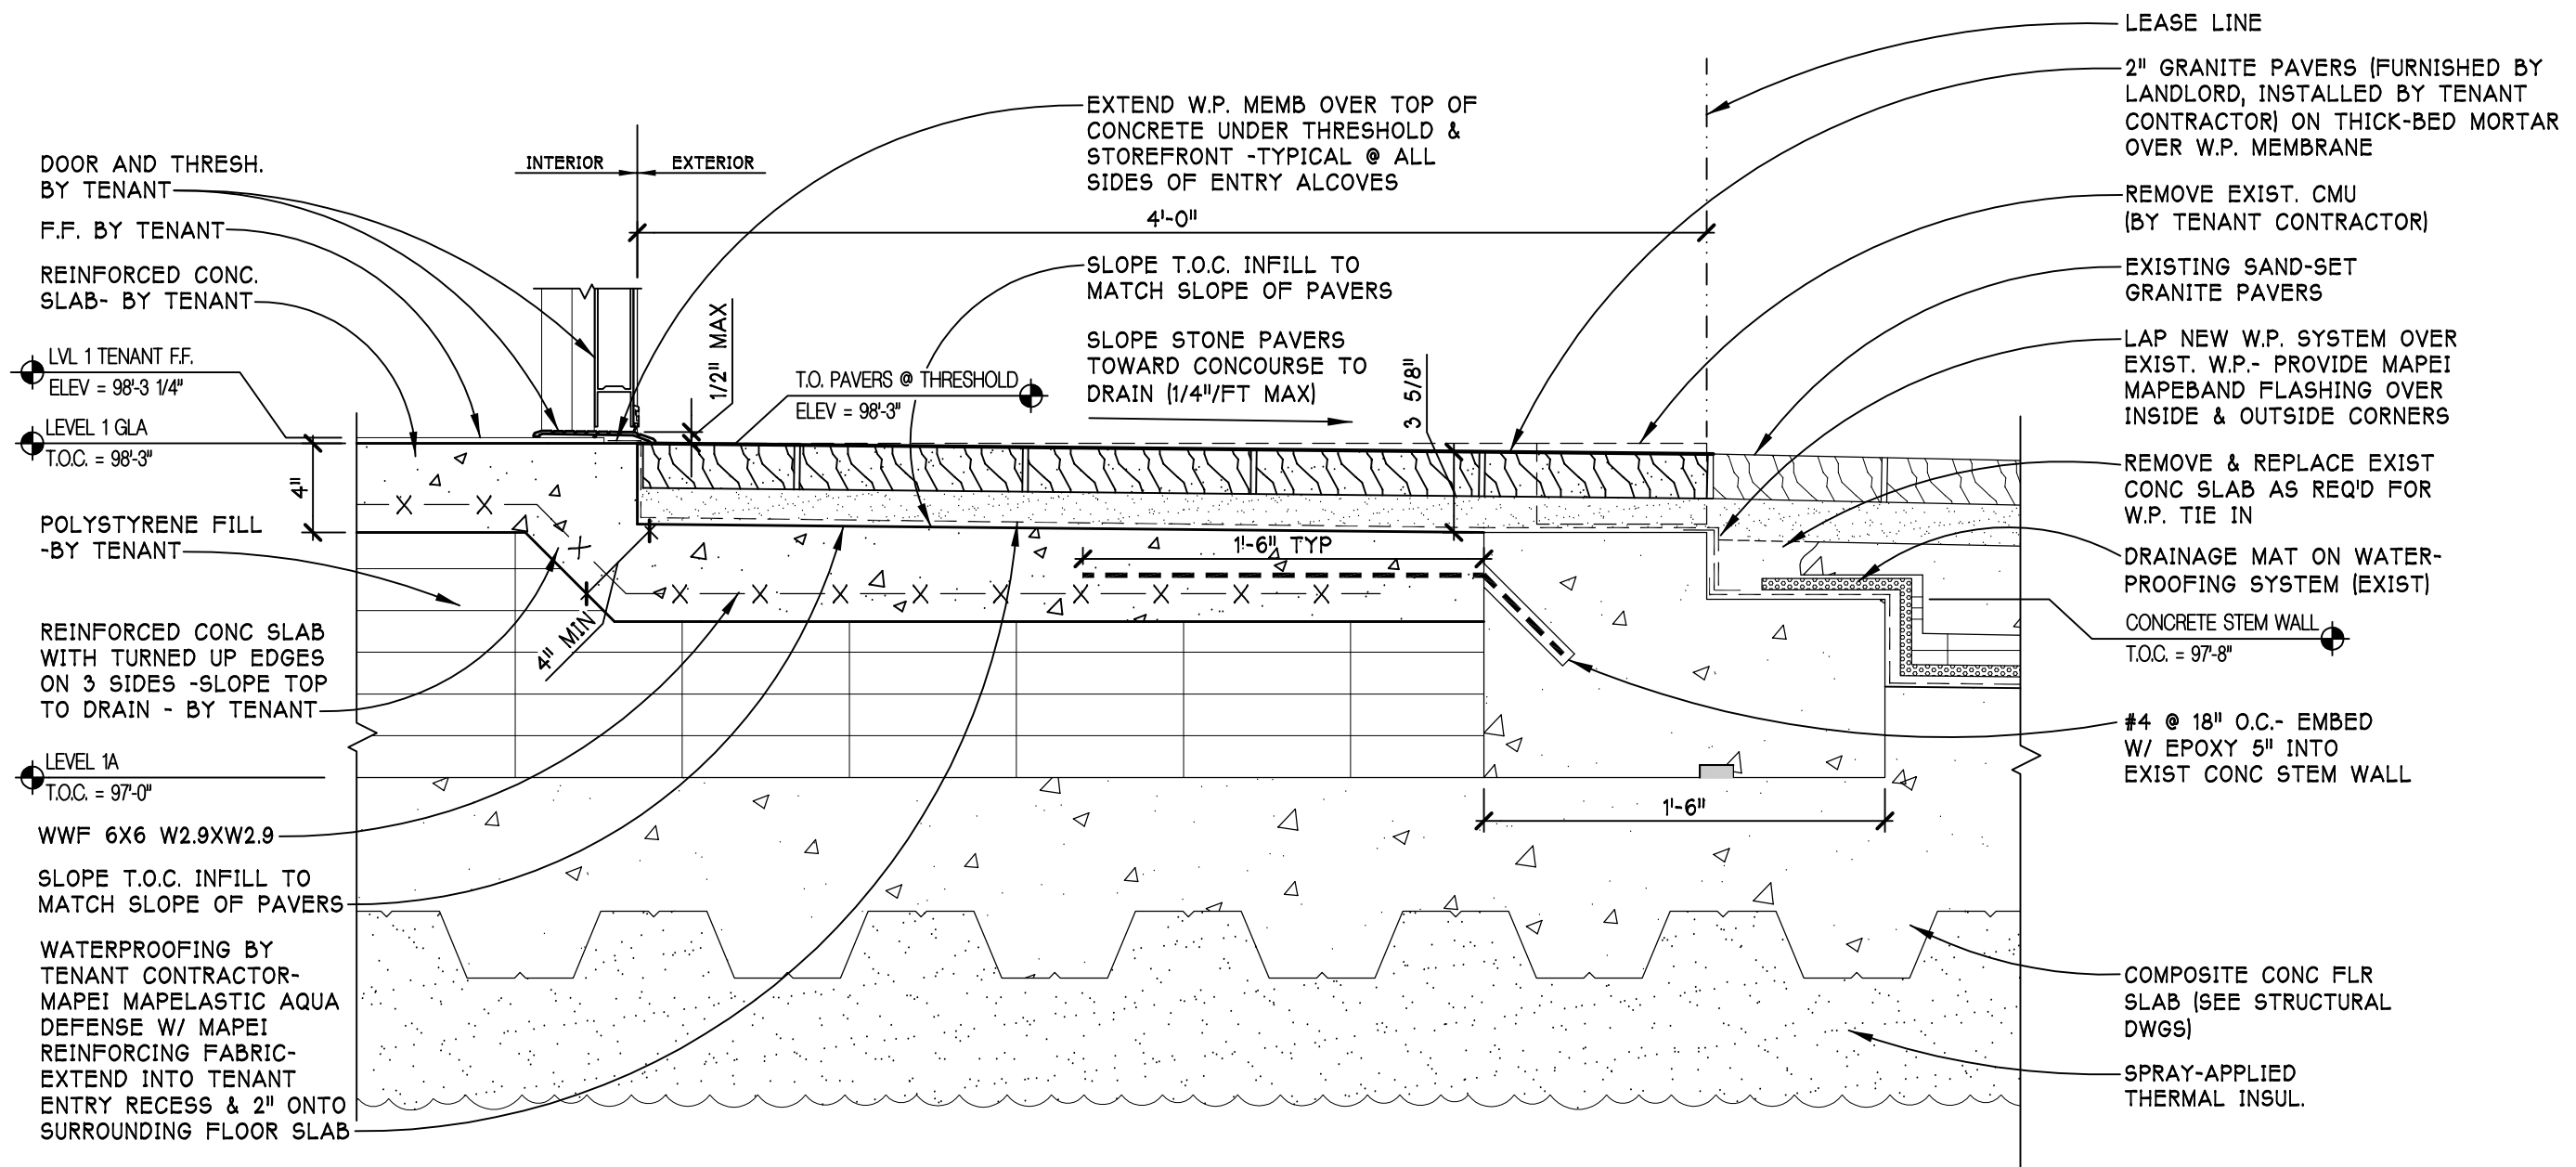

F LEVEL 1 TENANT
ENTRANCE OPTION E DETAIL
SCALE - 1 1/2" = 1'-0"